

#2

PROPERTY PLAT

ACQUIRED FROM HAROLD JUGENHEIMER

R.O.W. 0.45 ± ACRES CONSIDERATION \$ 77.⁸¹

BORROW _____ ACRES

ACQUIRED BY EASEMENT CONTRACT DATED Feb. 3 1950


EASEMENT - DEED - CONDEMNATION

LOCATION

FROM & STA. 327+45.29 TO & STA. 333+44.95

SECTION 20 TWP. 78N RANGE 2E

CIVIL TWP. BLUE GRASS COUNTY SCOTT IOWA

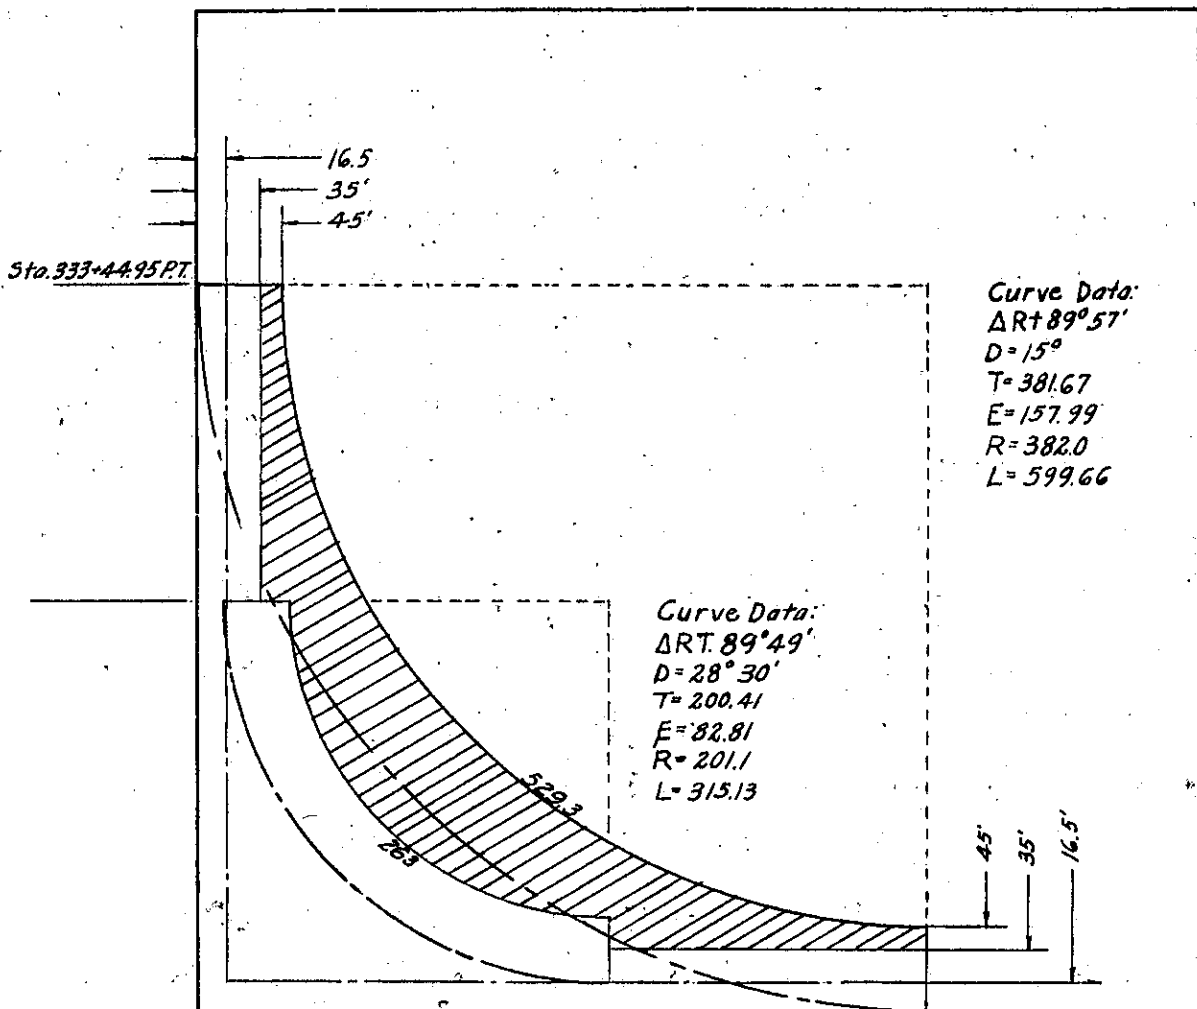

SW Cor. SE 1/4 SE 1/4
Sec 20

Sta. 327+45.29 P.C.