

Parcel No. ....

### PROPERTY PLAT

Acquired from ADOLPH & LIZZIE RATHJEN

Married or Single? .....

R. O. W. Area 0.72± Acres. (Give full name of spouse)

Borrow Area ..... Acres. Total Consideration \$ .....


Acquired by EASEMENT Date of Contract ....., 19.....  
(Easement—Deed—Condemnation—Contract)

### LOCATION

From CL Station 109+56.02 to CL Station 128+66.10

Section 20, Township 79 N, Range 1 E

Township (Civil) CLEONA Iowa.

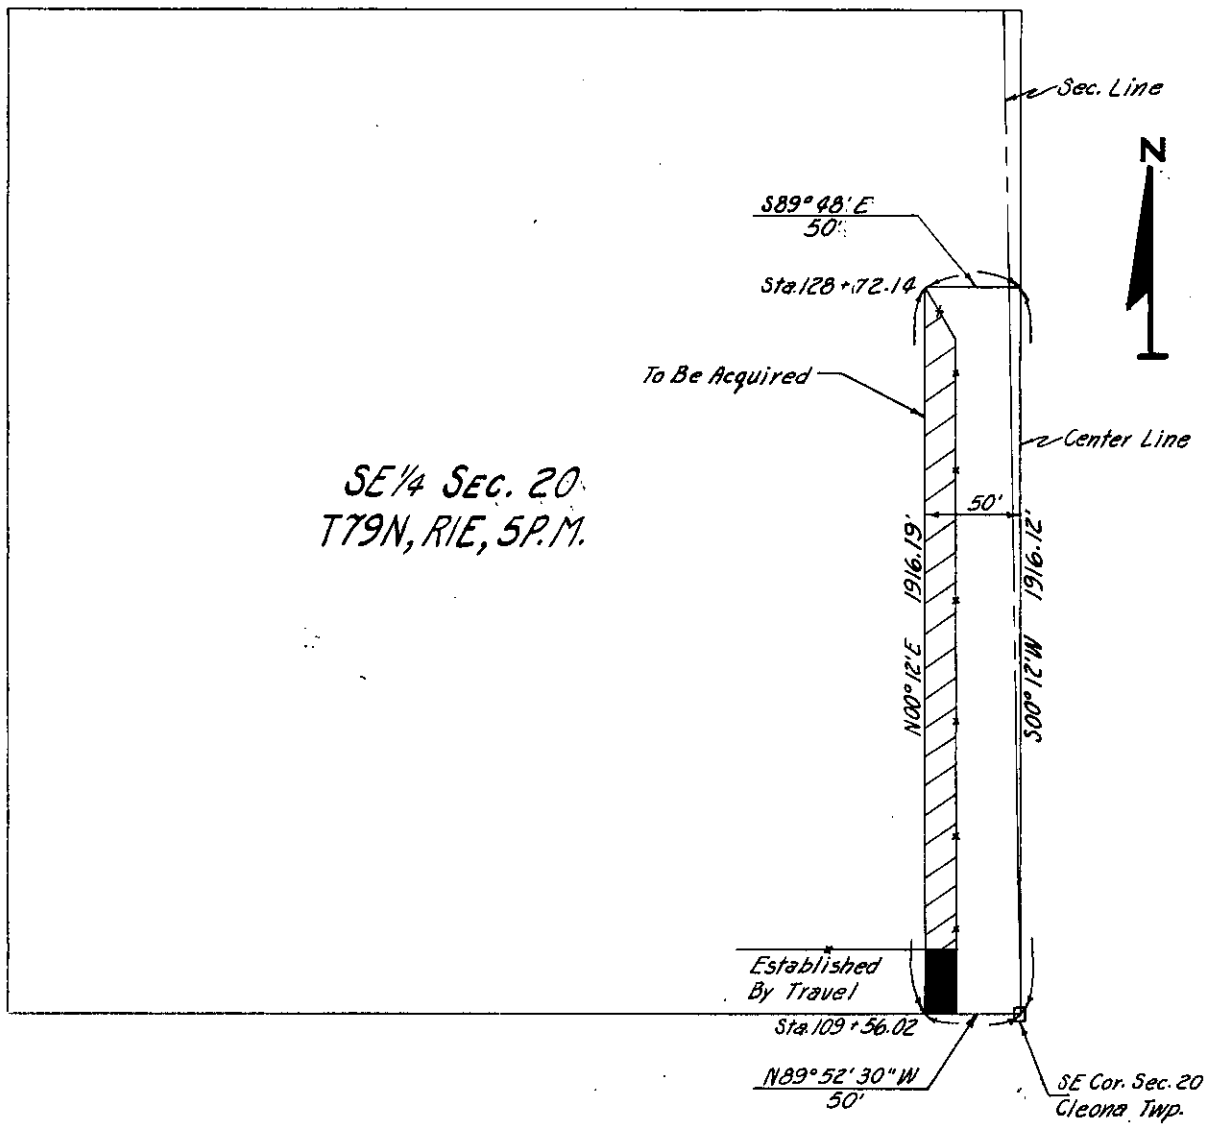

SCOTT  
(County)

Project No. 362 PROP.# 6

Parcel No. ....

**PROPERTY PLAT**

Acquired from ARNOLD FELDHANN

Married or Single? .....

R. O. W. Area 0.71± Acres. (Give full name of spouse)

Borrow Area ..... Acres. Total Consideration \$ .....


Acquired by EASEMENT Date of Contract ....., 19.....  
(Easement—Deed—Condemnation—Contract)

**LOCATION**

From CL Station 110+28.80 to CL Station 127+46.34

Section 21, Township 79 N, Range 1 E

Township (Civil) CLEONA Iowa.

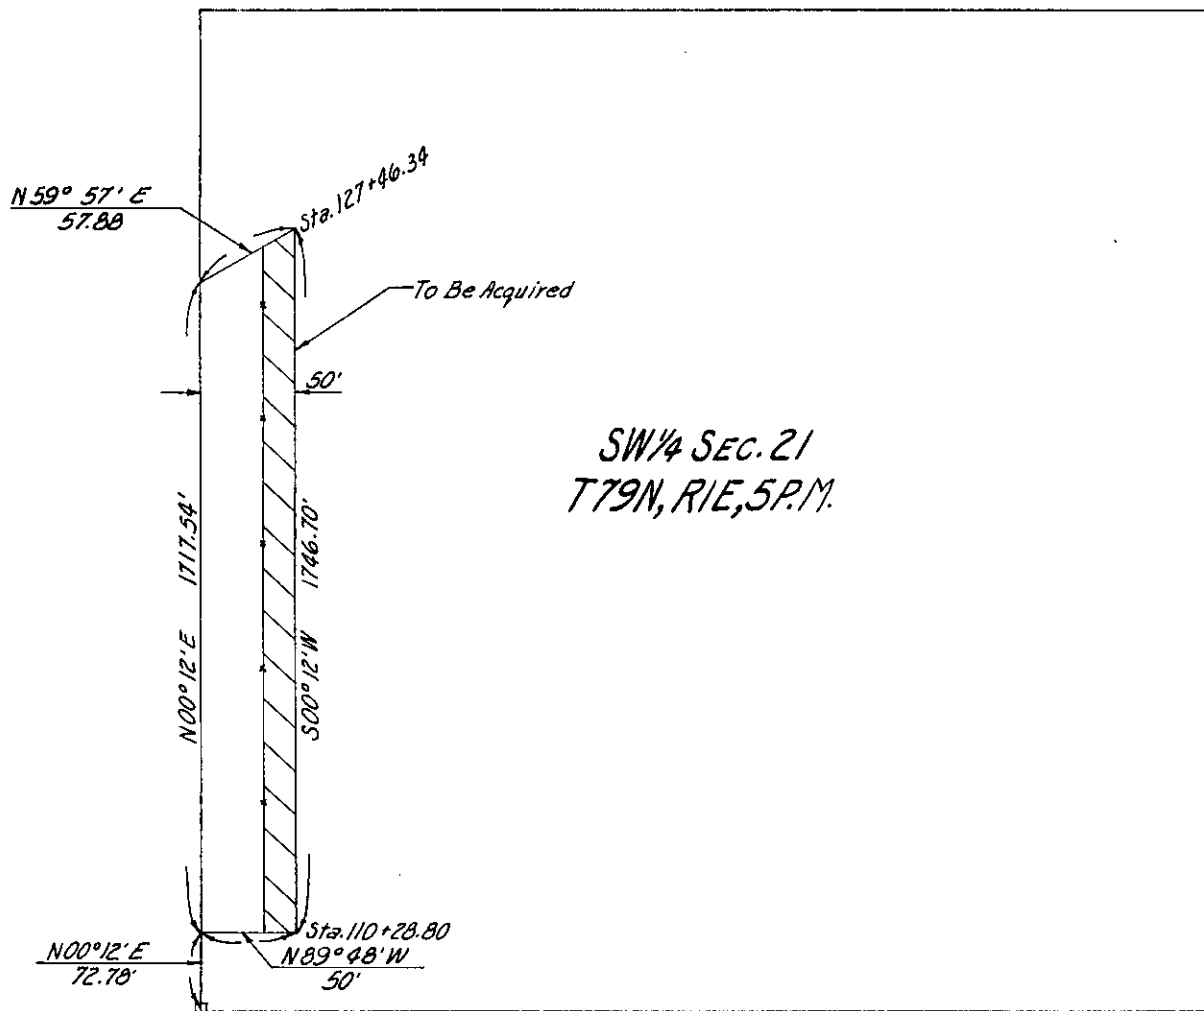

SW¼ SEC. 21  
T79N, R1E, S.P.M.

SW Cor. Sec. 21  
Cleona Twp.

SCOTT  
(County)

Project No. 362 PROP.#5