

22 ft

PROPERTY PLAT

Acquired from HARRY H. PETERSEN & WF.

Married or Single? _____

R. O. W. Area ± 0.45 Acres. (Give full name of spouse)

Borrow Area _____ Acres. Total Consideration \$ _____


Acquired by EASEMENT Date of Contract _____, 19____
(Easement—Deed—Condemnation—Contract)

LOCATION

From CL Station 53+34.50 to CL Station 68+96.26

Section 20, Township 80N, Range 1E

Township (Civil) LIBERTY Iowa.

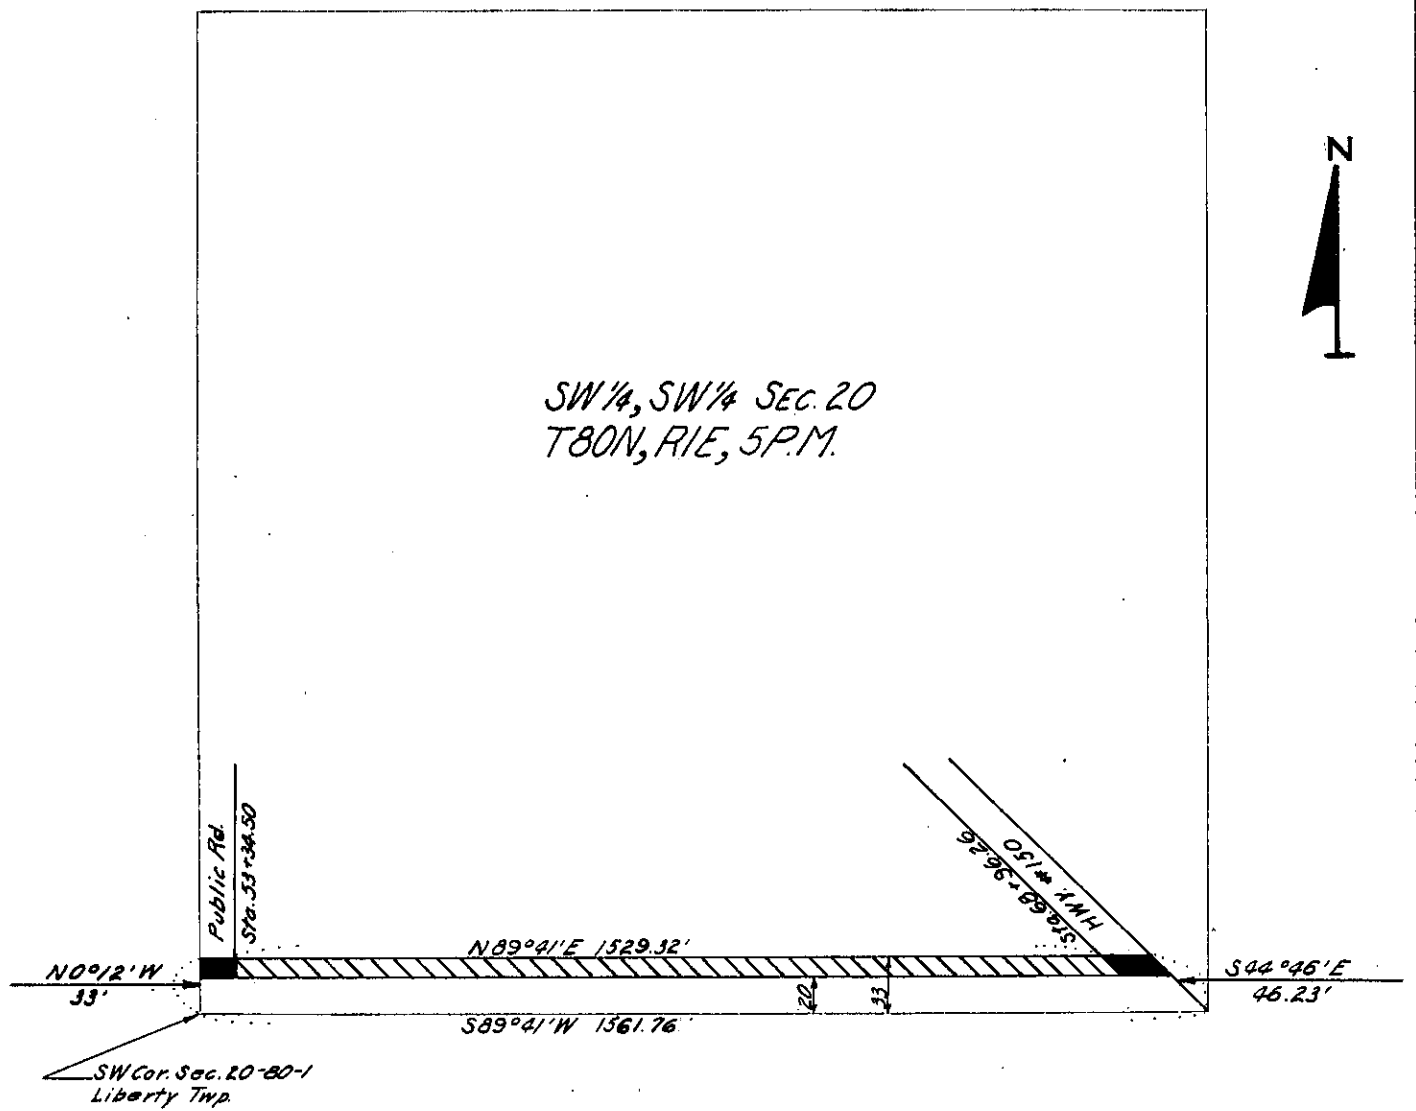

SW 1/4, SW 1/4 SEC. 20
T80N, R1E, 5P.M.



Public Rd.
Sta. 53+34.50

Sta. 68+96.26
0.51 * 1 M.H.

N0°12'W
33'

N89°41'E 1529.32'

S04°46'E
46.23'

S89°41'W 1561.76'

SW Cor. Sec. 20-80-1
Liberty Twp.

SCOTT
(County)

Project No. 958 PROP.#6