

Parcel No.

PROPERTY PLAT

Acquired from NORTH SCOTT COMMUNITY SCHOOL DISTRICT

Married or Single?

R. O. W. Area 0.03± Acres. (Give full name of spouse)

Borrow Area Acres. Total Consideration \$

Acquired by EASEMENT Date of Contract, 19.....
(Easement—Deed—Condemnation—Contract)


LOCATION

From CL Station 278+57.08 to CL Station 283+07.72

Section 20, Township 80 N, Range 2 E

Township (Civil) ALLENS GROVE Iowa.

NW Cor. Sec. 20
Allens Grove Twp.

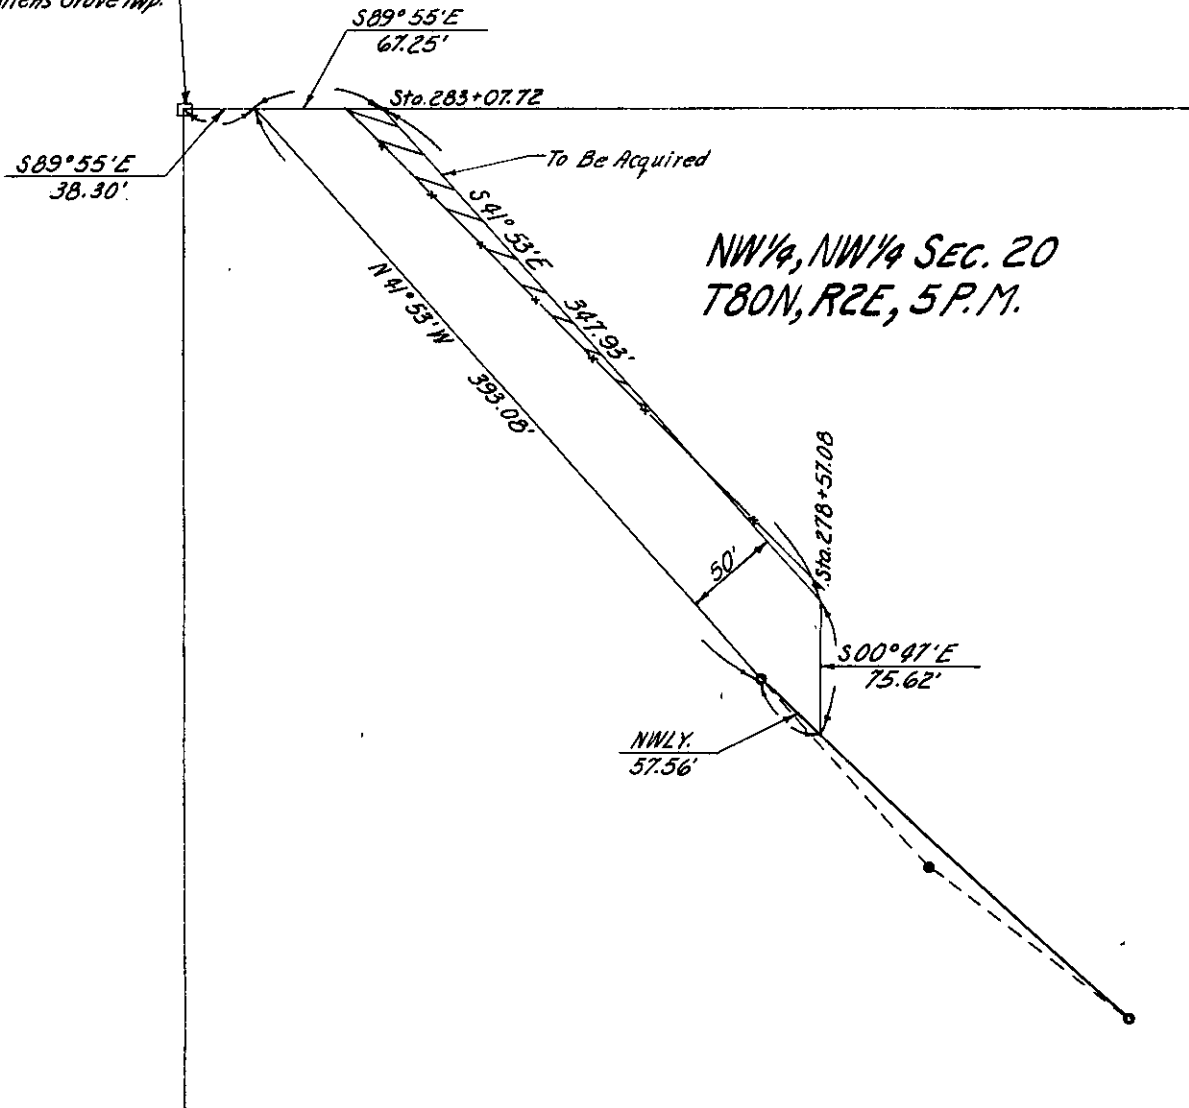

SCOTT
(County)

Project No. 1461 PROP.#34