

Parcel No.

PROPERTY PLAT

Acquired from LEILA M. ROHWER

Married or Single?

R. O. W. Area 1.02 ± Acres. (Give full name of spouse)


Borrow Area Acres. Total Consideration \$

Acquired by EASEMENT Date of Contract, 19....
(Easement—Deed—Condemnation—Contract)

From CL Station 264+22.90 LOCATION 278+57.08
264+99.08 to CL Station 283+65.31

Section 20, Township 80 N, Range 2 E

Township (Civil) ALLENS GROVE Iowa.

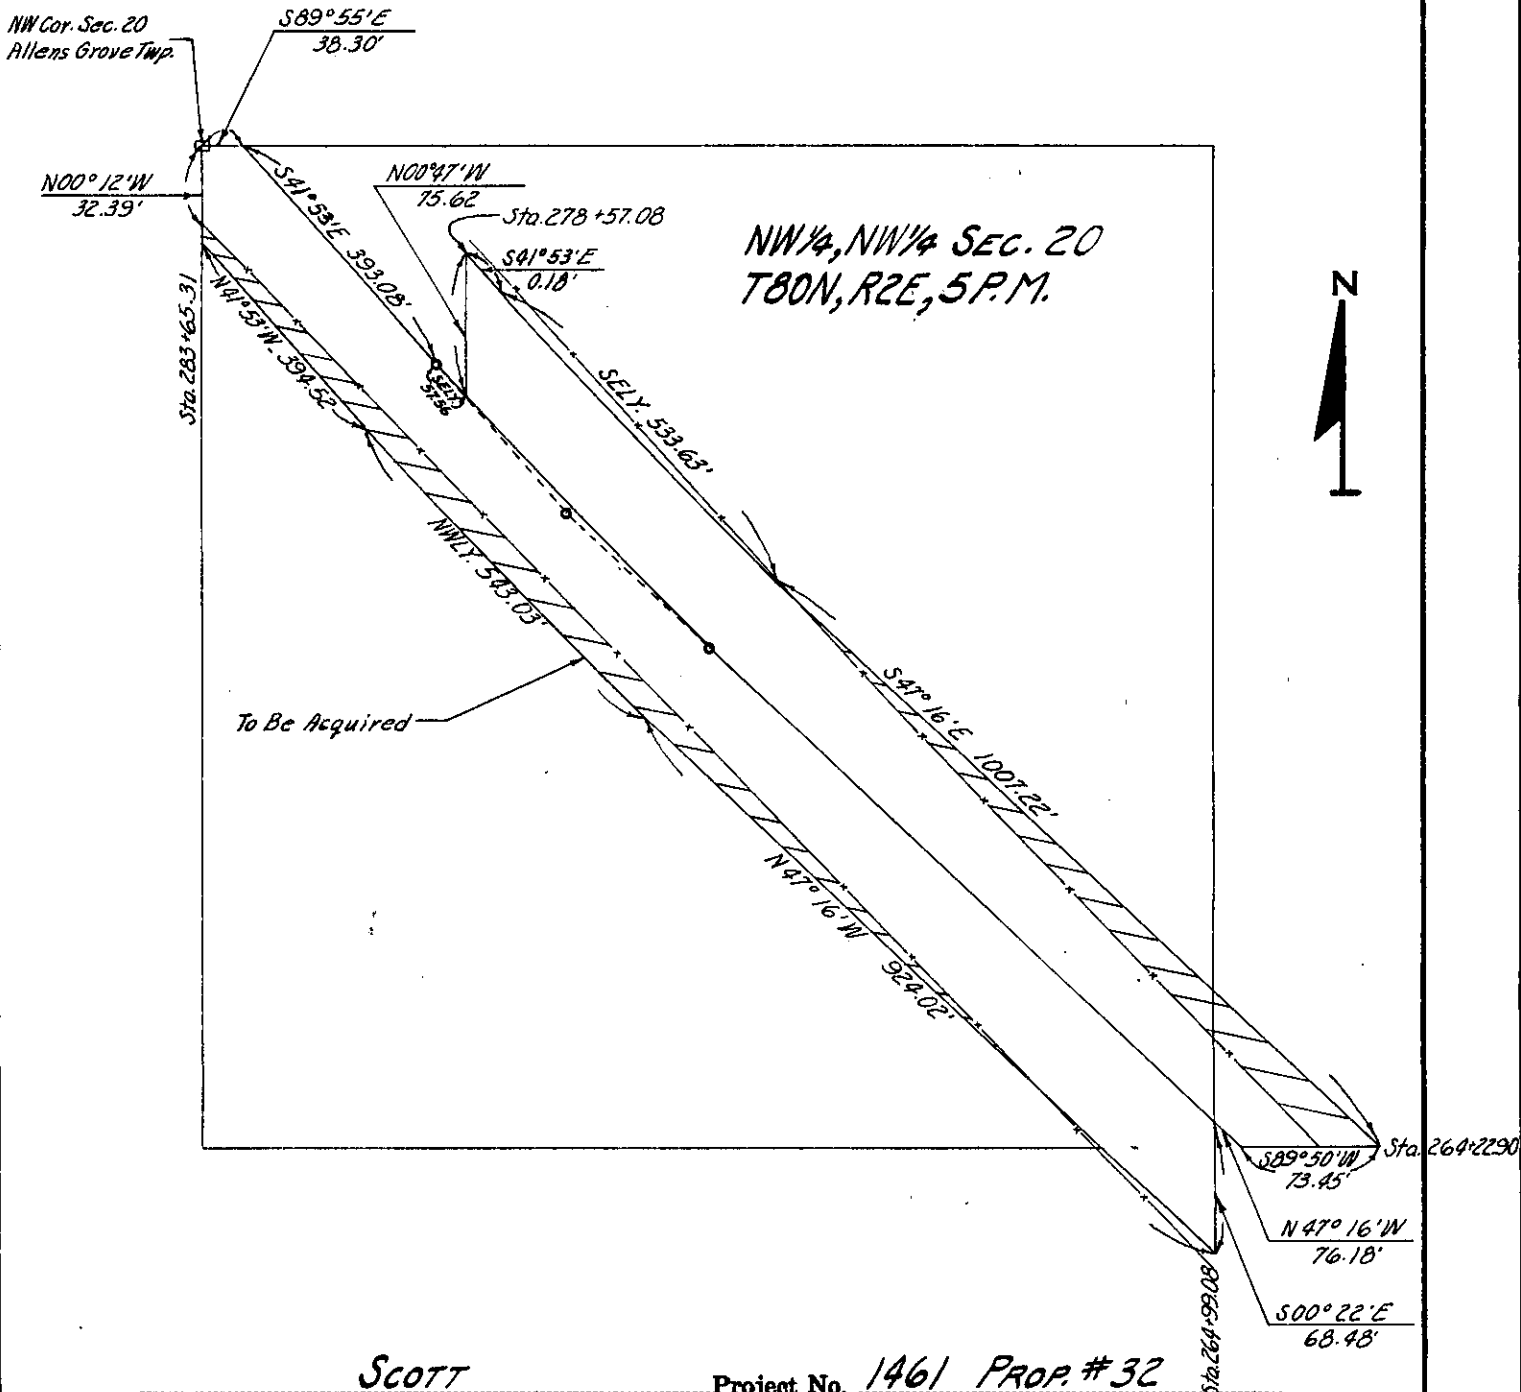

SCOTT
(County)

Project No. 1461 PROP. # 32