

Acquired from ARTHUR PROFFITT

R.O.W. Area 0.478 acs.


Acquired by EASEMENT
67+30.65 So.

From E Sta. 77+84.87 No. to E Sta. 96+66.37 So.

Section 20 Township 80N Range 5E

Township (civil) PRINCETON

N.W. Cor. Sec. 20
T. 80N. R. 5E. S. 10M.
Princeton Twp.

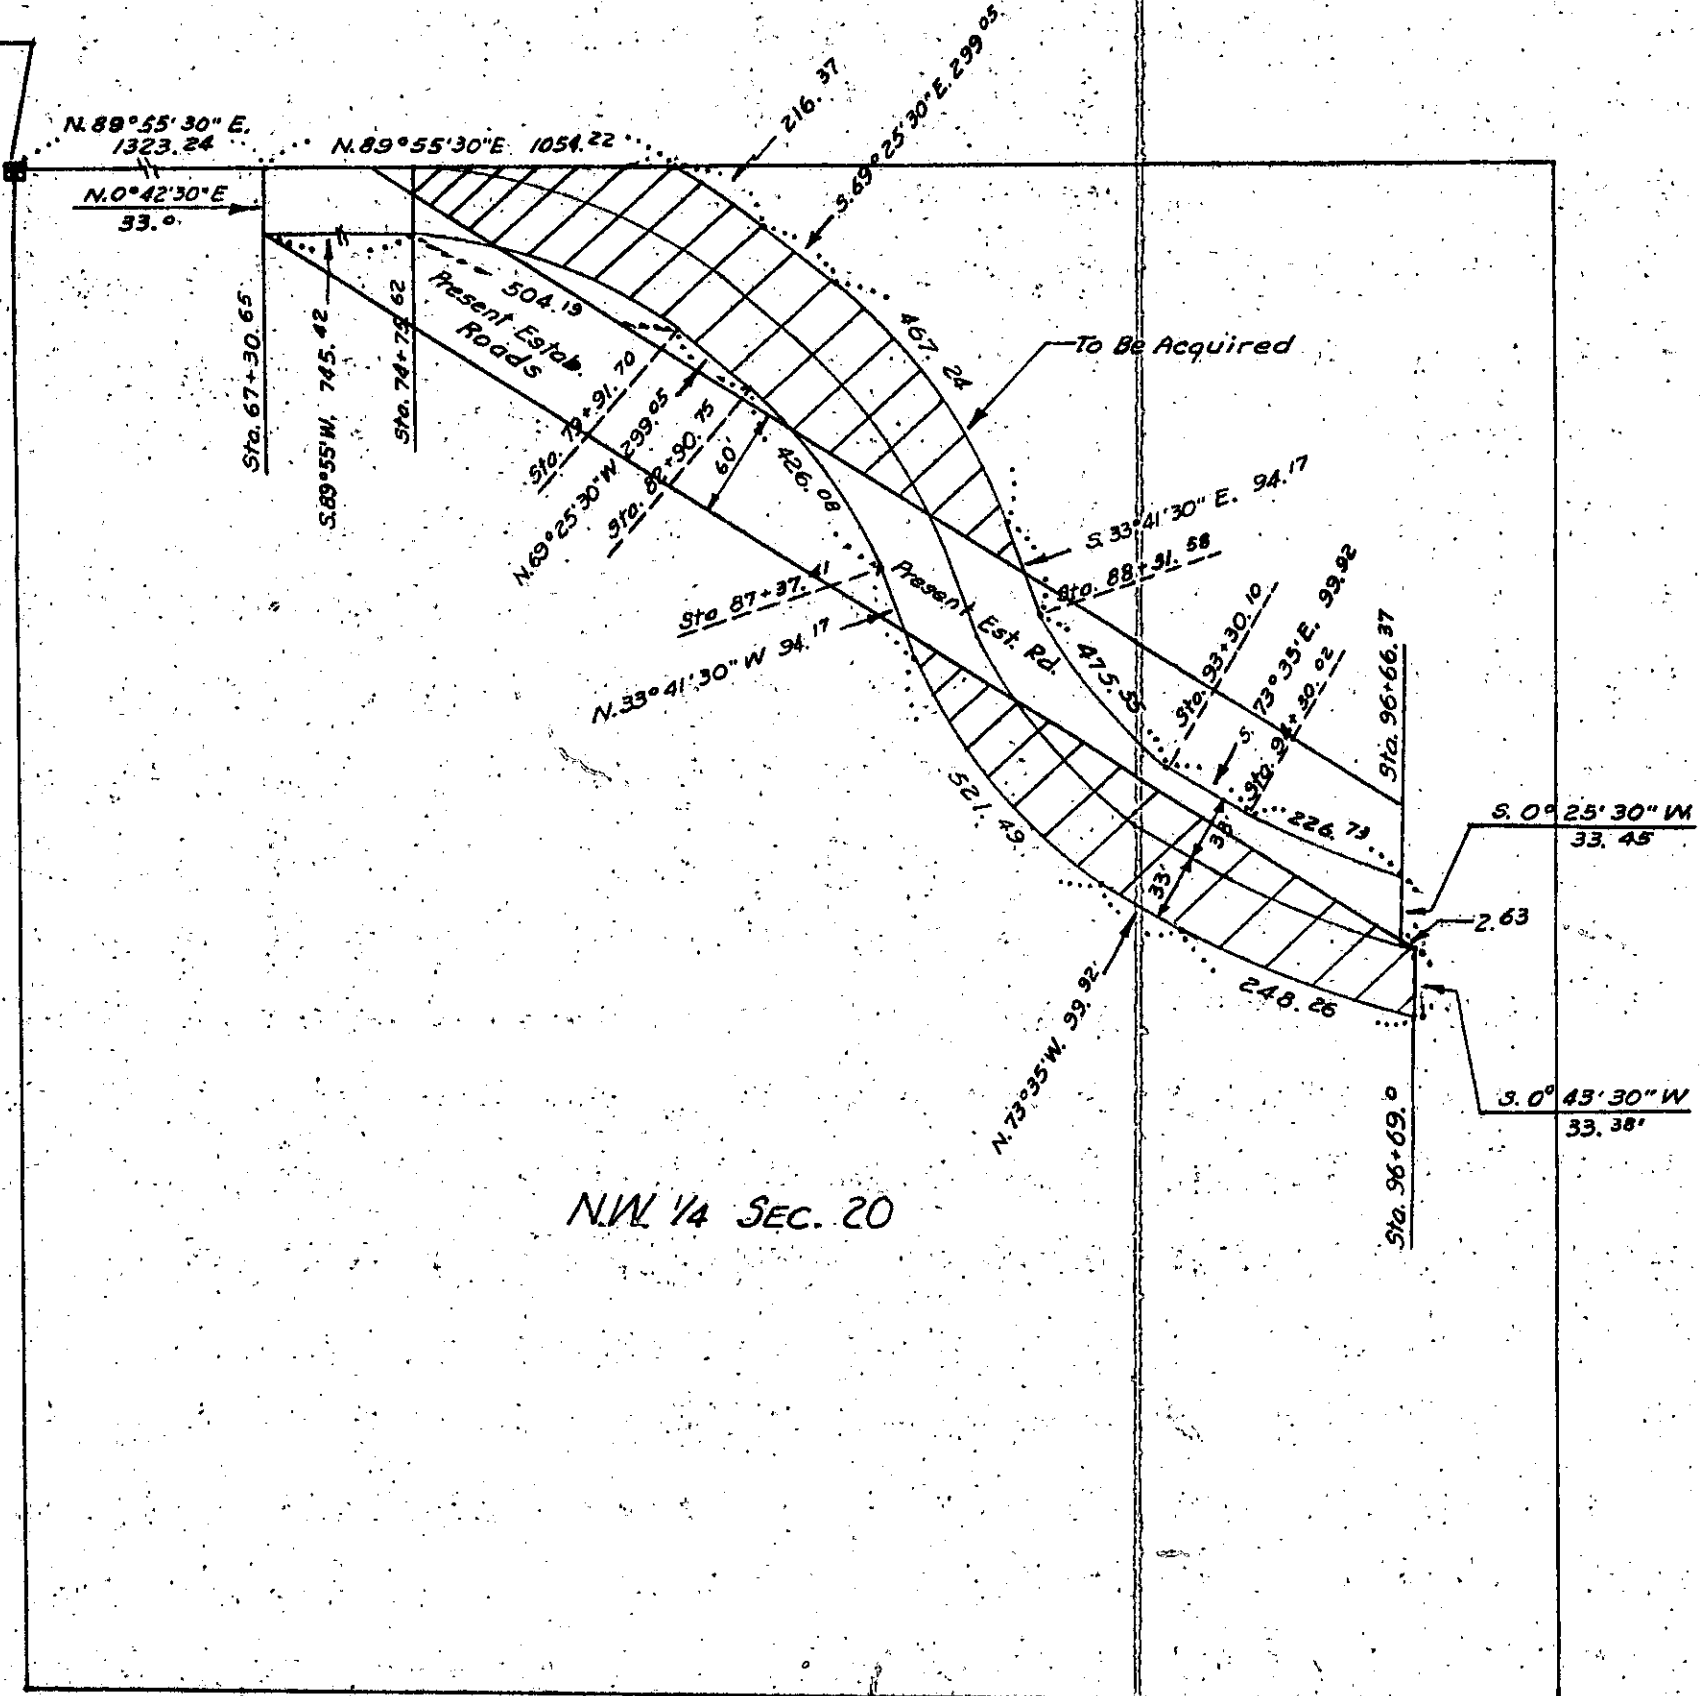

N.W. 1/4 SEC. 20

County SCOTT

Project No. 5155 PROP # 10