

PROPERTY PLAT

Acquired from HERMAN KUNDE

Married or Single? _____

R. O. W. Area 0.85 ± Acres. (Give full name of spouse)


Borrow Area _____ Acres. Total Consideration \$ _____

Acquired by EASEMENT Date of Contract _____, 19____
(Easement—Deed—Condemnation—Contract)

From CL Station 96+66.37 LOCATION 111+52.98 N & E
to CL Station 96+69.00 to CL Station 124+10.59 S & W

Section 20, Township 80 N, Range 5 E

Township (Civil) PRINCETON Iowa.

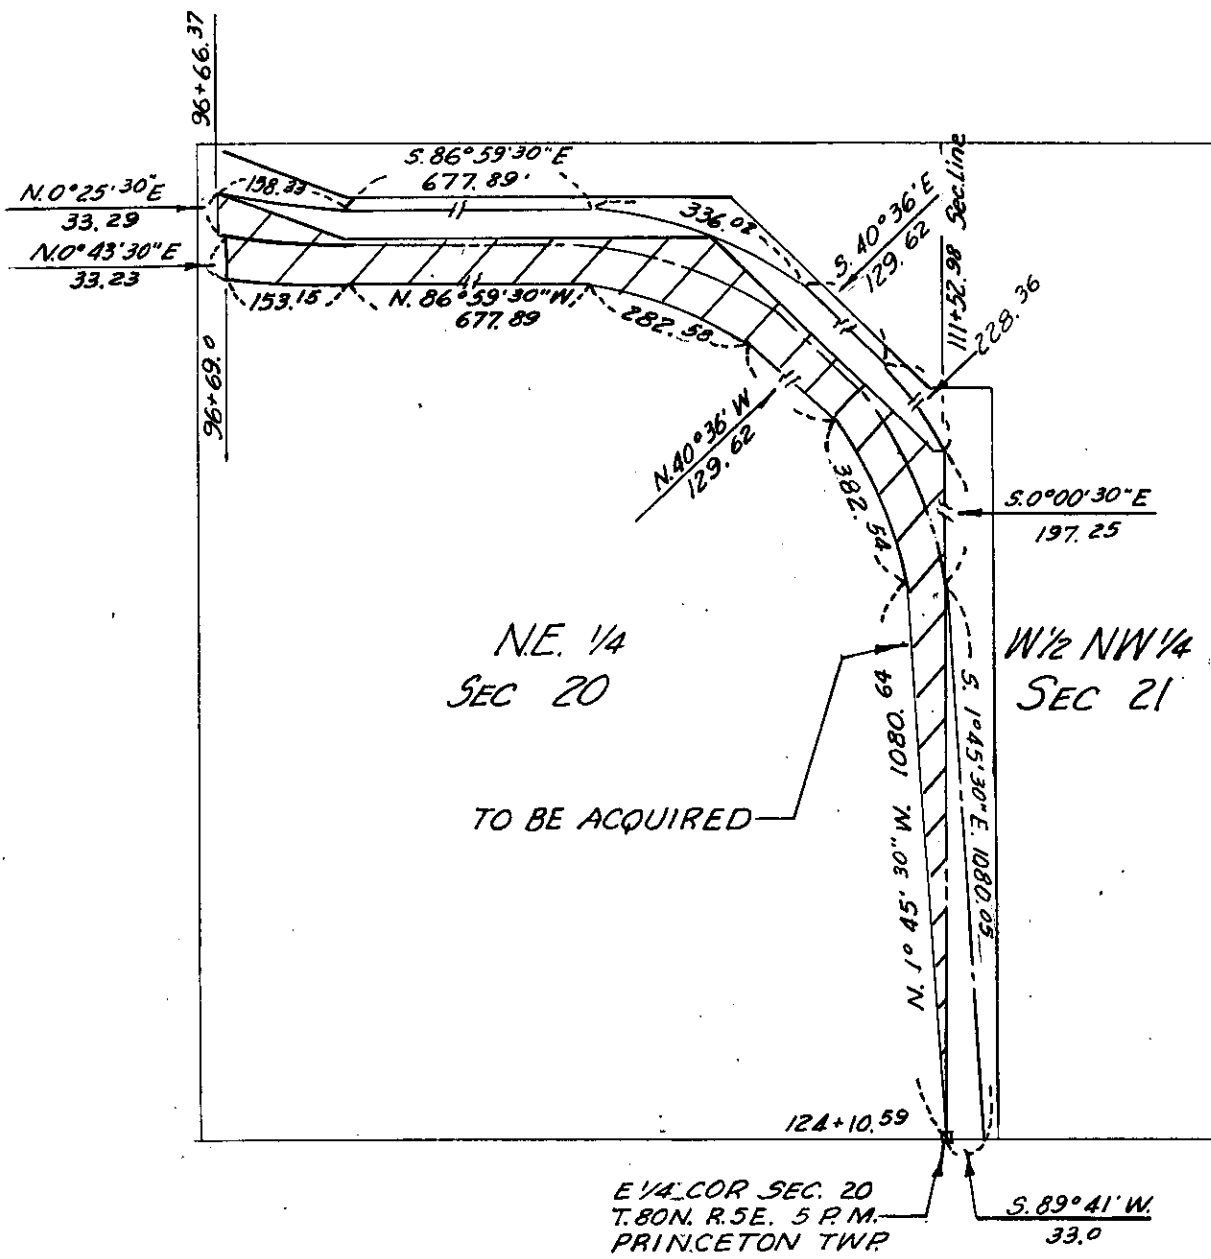

SCOTT Project No. 5155 PROP-11
(County)