

### PROPERTY PLAT

Acquired from GERTRUDE M. & W. T. KEPLER

Married or Single? \_\_\_\_\_ (Give full name of spouse)

R. O. W. Area 3.63 ± Acres.

Borrow Area \_\_\_\_\_ Acres. Total Consideration \$ \_\_\_\_\_


Acquired by EASEMENT CONDEMNATION Date of Contract \_\_\_\_\_, 19\_\_\_\_  
(Easement—Deed—Condemnation—Contract)

### LOCATION

From CL Station 40+82.81 to CL Station 58+27.81

Section 21, Township 79 N, Range 4 E

Township (Civil) LINCOLN Iowa.

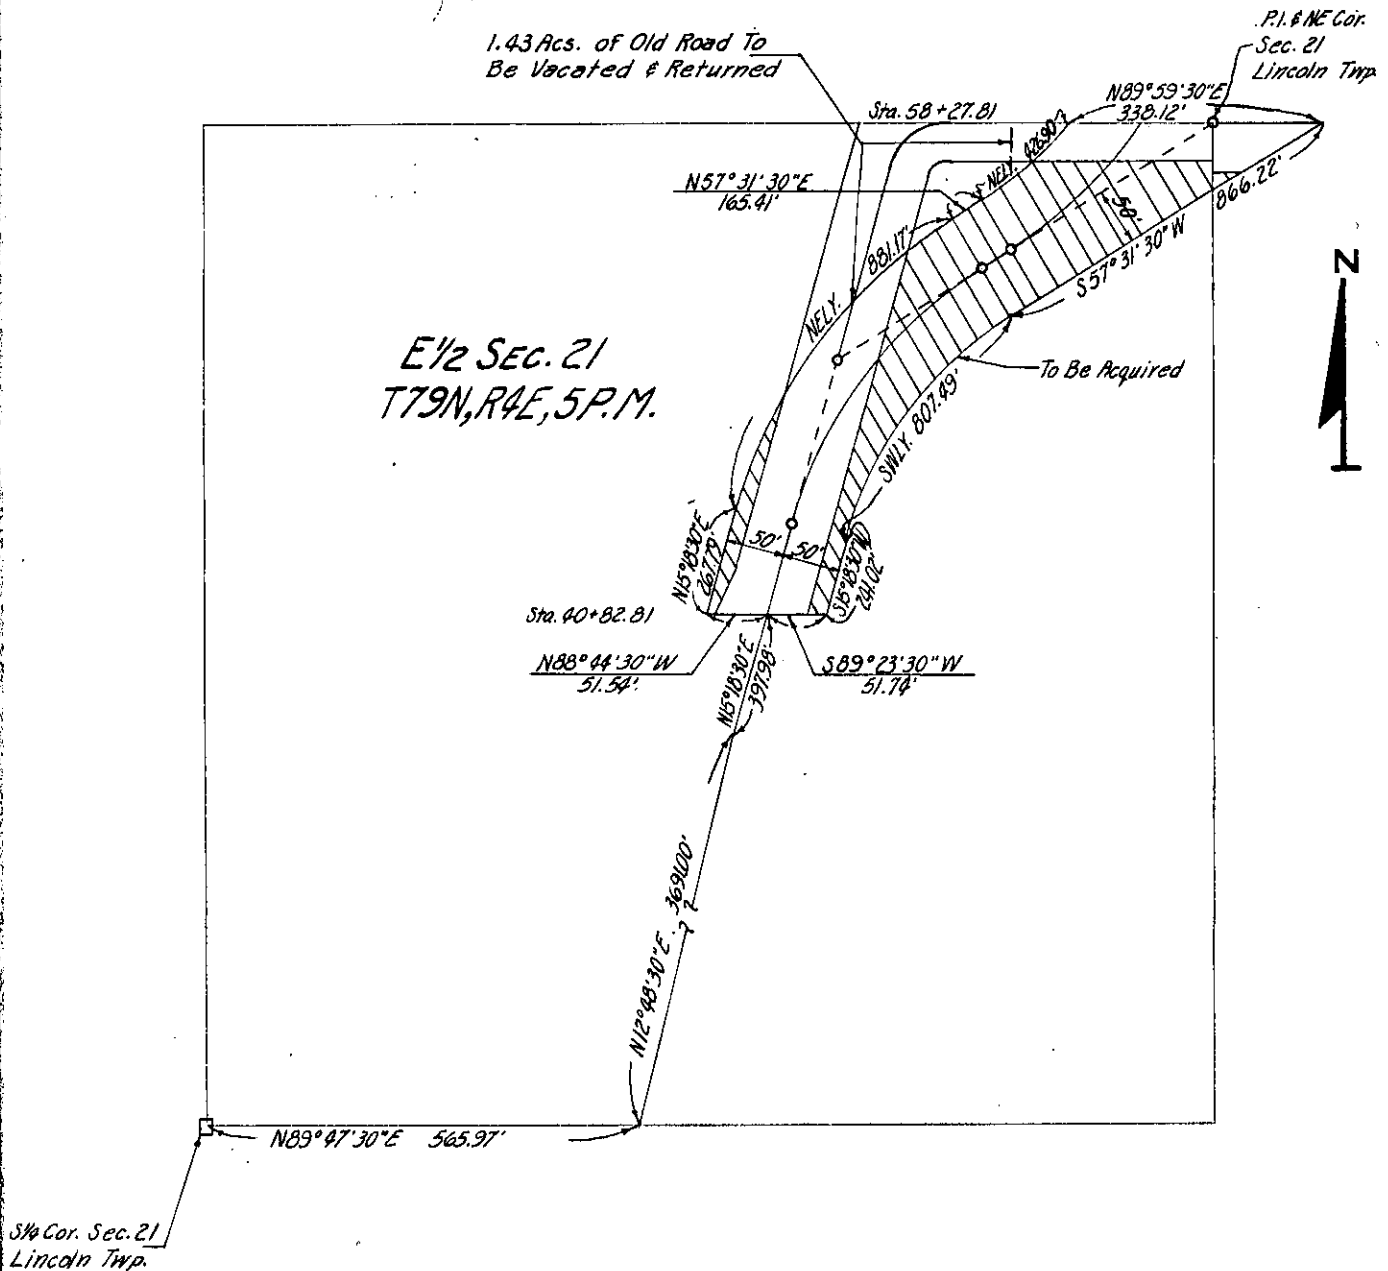

SCOTT  
(County)

Project No. 462 PROP.#3