

Parcel No. 23

PROPERTY PLAT

Condemnation Parcel # 2
Microfilm File # 10460-75

Acquired from ELOISE K. DIEDRICH & MARJORIE COLLINS:

SELLERS; DONALD D. & BERNADINE J. HAMILTON

CONTRACT BUYERS

Married or Single? _____
(Give full name of spouse)

Area by Deed _____ Acres.

Area by Easement 0.51 ± Acres. Total Consideration \$ _____


Borrow Area 0.18 ± Acres. Contract Date _____, 19 _____

LOCATION

From CL Station 204+81.90 to CL Station 222+12.21

Section 21, Township 79 N., Range 4 E.

Township (Civil) LINCOLN Iowa.

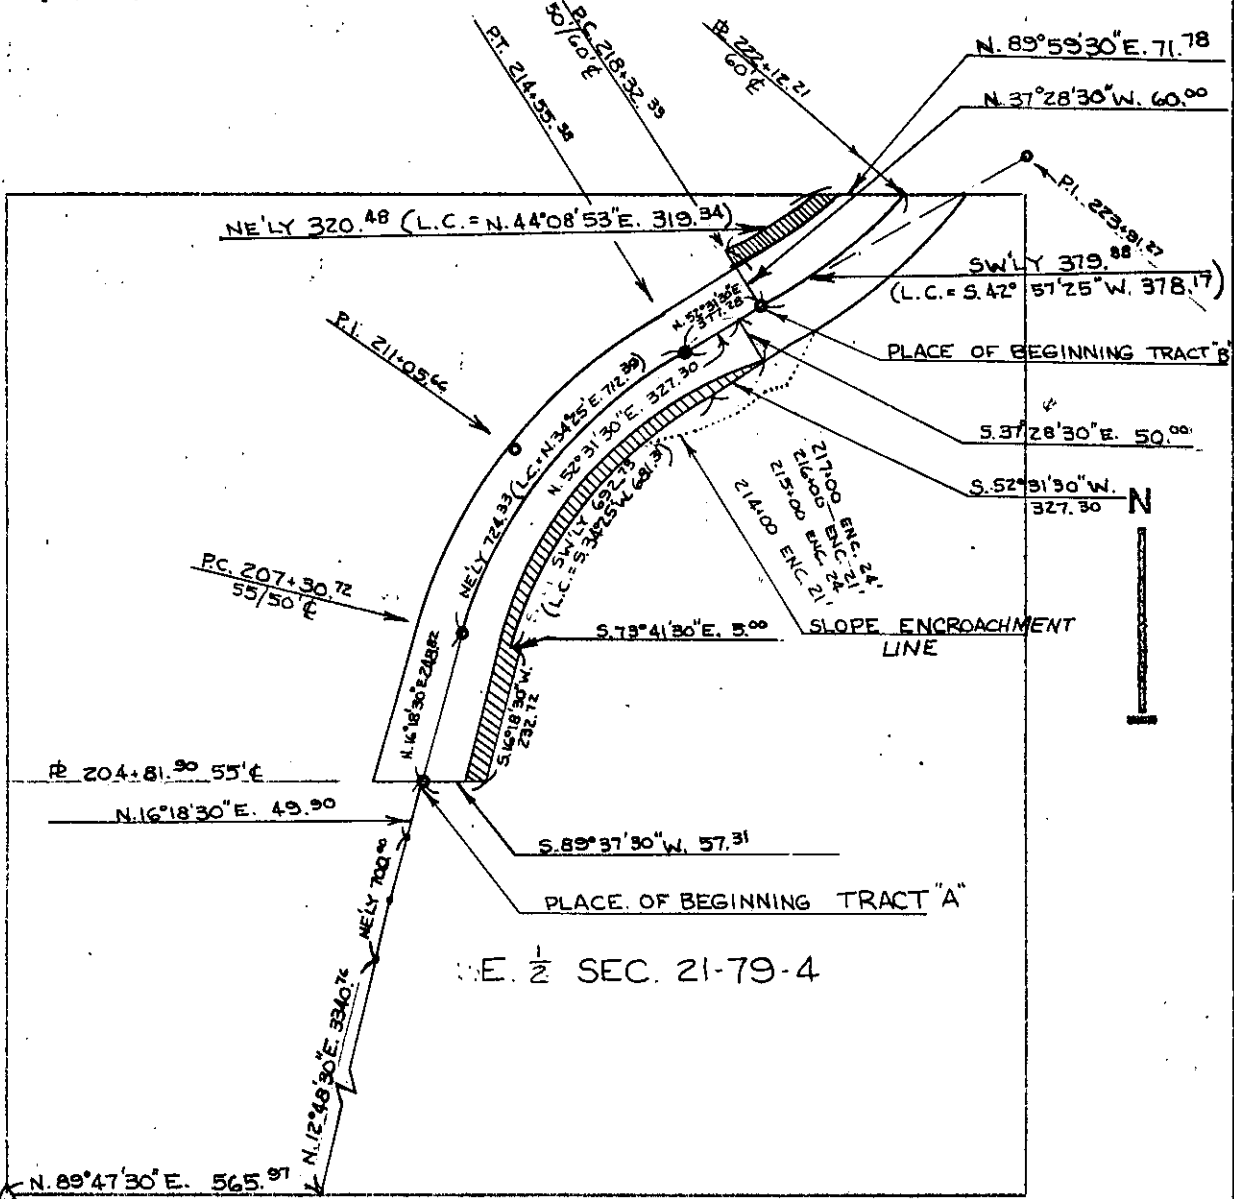

SE 1/2 SEC. 21-79-4

SW. COR.
SE. 1/4
SEC. 21-79-4

SCOTT Project No. L-274
(County)

List areas by 40 acre tracts or Gov't lots, etc. (to tenths of an acre). _____