

PROPERTY PLAT

Acquired from LATIMER HOOPES COLEMAN, EDWIN L. HOOPES, JR.

JOSEPH C. HOOPES AND LEONARD WILFRID COLEMAN, JR. &

TRUSTEES FOR THE ESTATE OF ANITA COLEMAN ROBB; LATIMER HOOPES COLEMAN,

Married or Single? LEONARD WILFRID COLEMAN, JR. & FRONEFIELD CRAWFORD  
(Give full name of spouse)

Area by Deed ..... Acres.

Area by Easement 2.65 ± Acres. Total Consideration \$.....


Borrow Area ..... Acres. Contract Date ....., 19.....

LOCATION

From CL Station 115 + 78.84 to CL Station 142 + 41.34

Section 21, Township 80N, Range 1E

Township (Civil) LIBERTY Iowa.

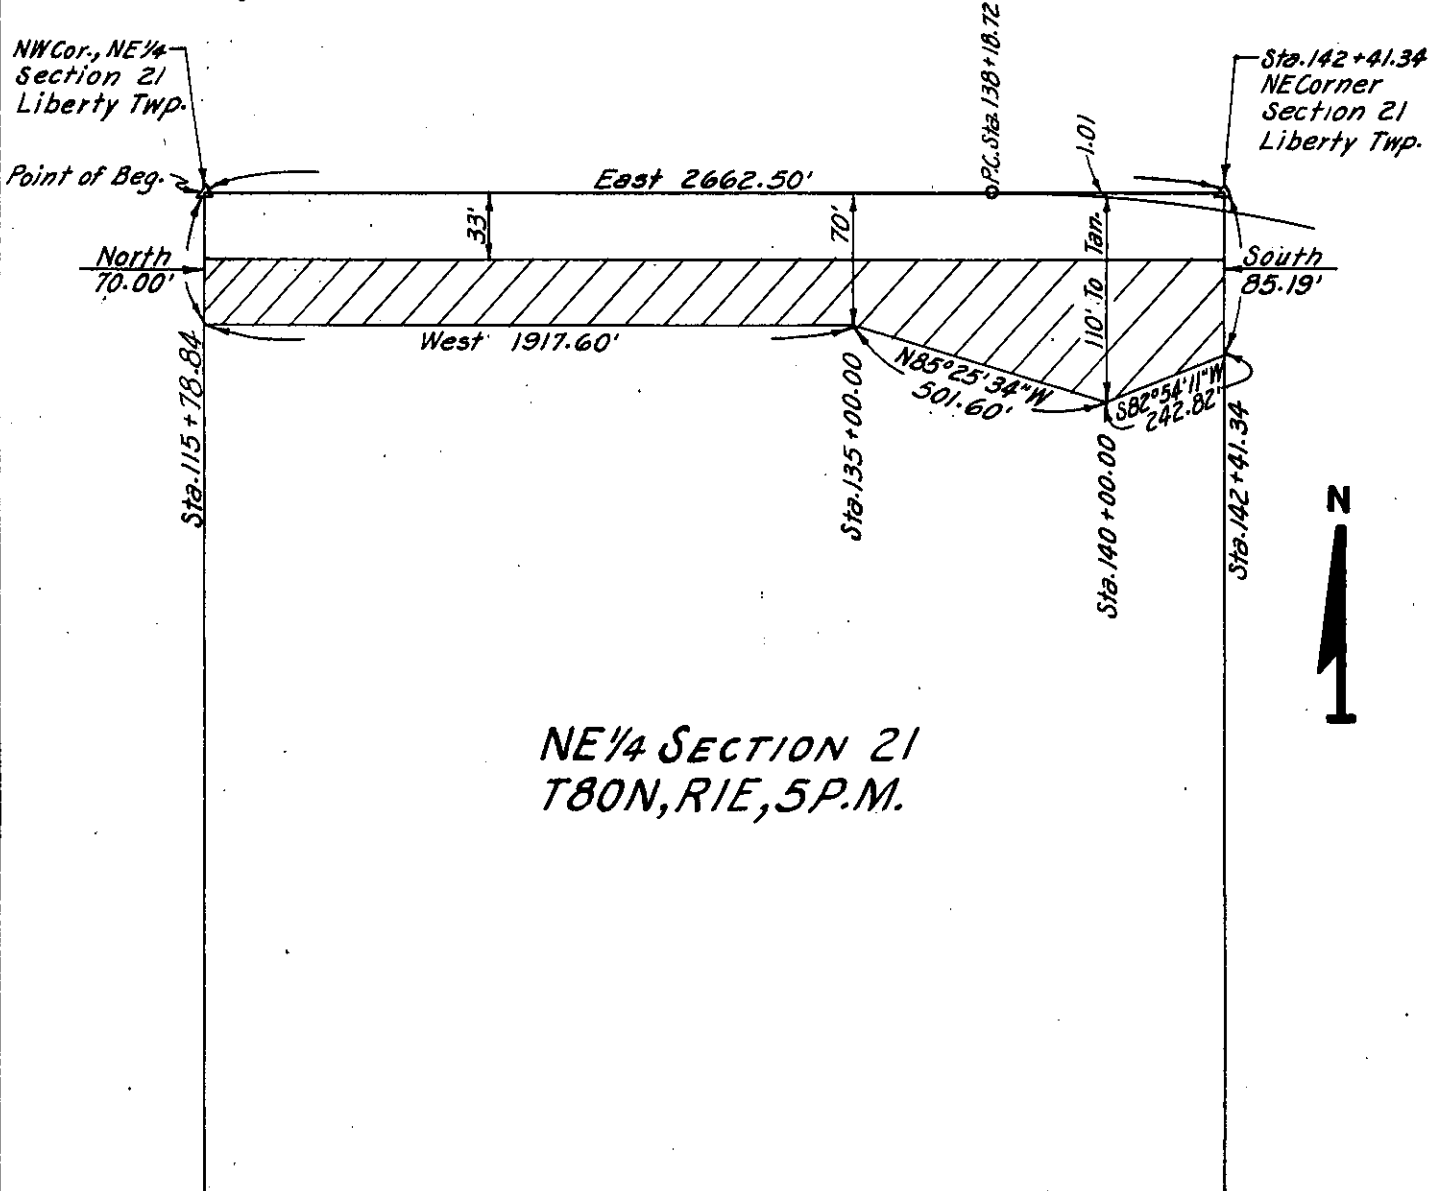

NE 1/4 SECTION 21  
T80N, R1E, 5P.M.

SCOTT  
(County)

Project No. L-173 PROP. #12

List areas by 40 acre tracts or Gov't lots, etc. (to tenths of an acre). .....