

PROPERTY PLAT

Acquired from M.W. & CLARA SKYLES, HUSB. & WF.
CONTRACT TO: LEROY O. & ELIZABETH M. KRUSE, HUSB. & WF.

Married or Single? _____ (Give full name of spouse)

Area by Deed _____ Acres.

Area by Easement 1.01 ± Acres. Total Consideration \$ _____

Borrow Area _____ Acres. Contract Date _____, 19____

LOCATION


From CL Station 89+30.58 to CL Station 115+78.84

Section 21, Township 80N, Range 1E

Township (Civil) LIBERTY Iowa.

NW Cor., Section 21
Liberty Twp.

Point of Beg. 2

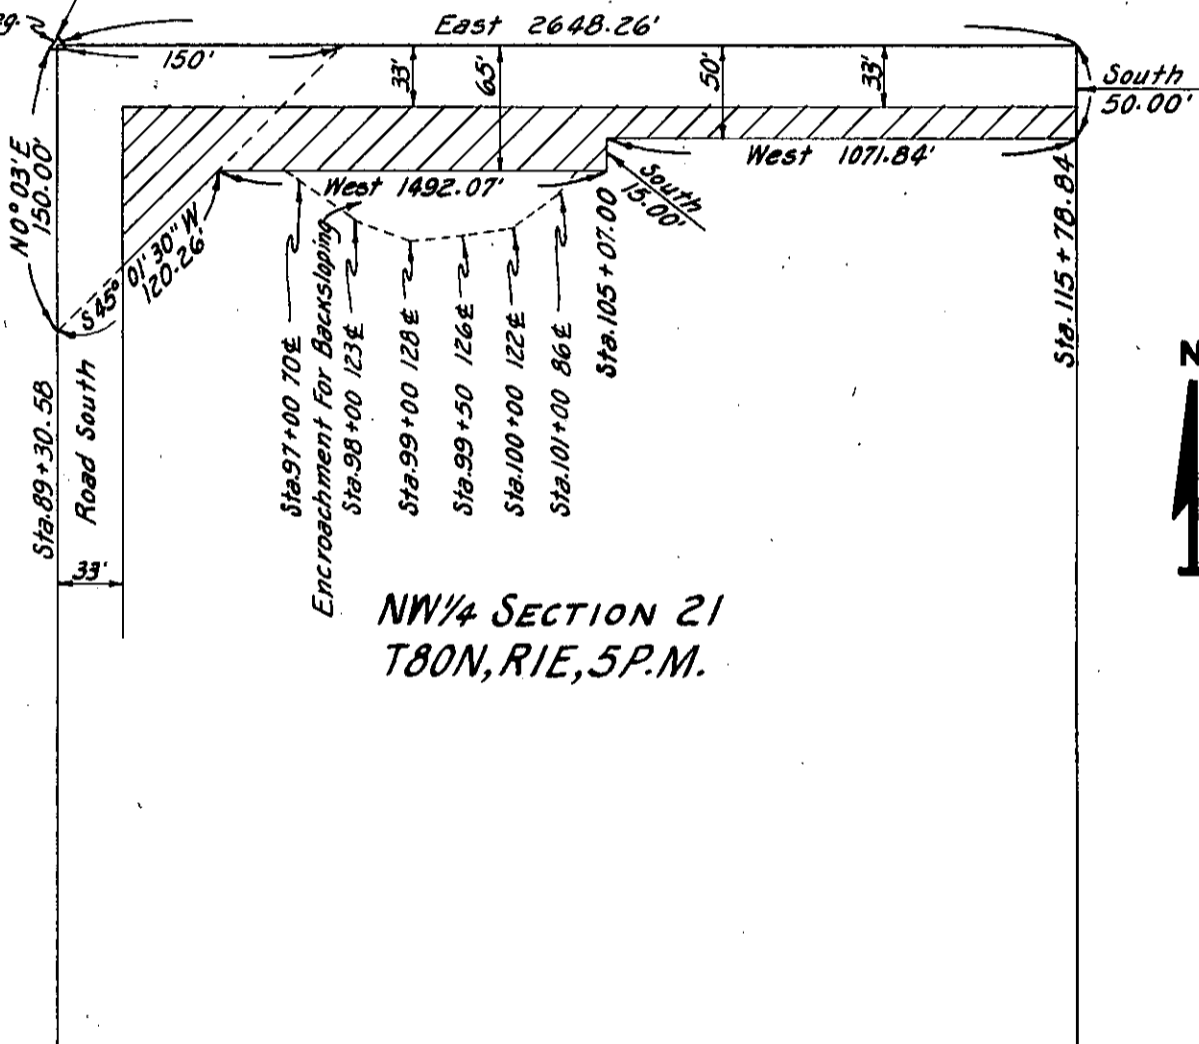

NW 1/4 SECTION 21
T80N, R1E, 5P.M.

SCOTT
(County)

Project No. L-173 PROP. #11

List areas by 40 acre tracts or Gov't lots, etc. (to tenths of an acre). _____