

PROPERTY PLAT

Acquired from WM. SCHWARZ & WF.

Married or Single? _____ (Give full name of spouse)

R. O. W. Area 1.525 ± Acres.

Borrow Area _____ Acres. Total Consideration \$ _____


Acquired by EASEMENT Date of Contract _____, 19____
(Easement—Deed—Condemnation—Contract)

LOCATION

From CL Station 0+00.00 to CL Station 26+45.64

Section 21, Township 80N, Range 4E

Township (Civil) BUTLER Iowa.

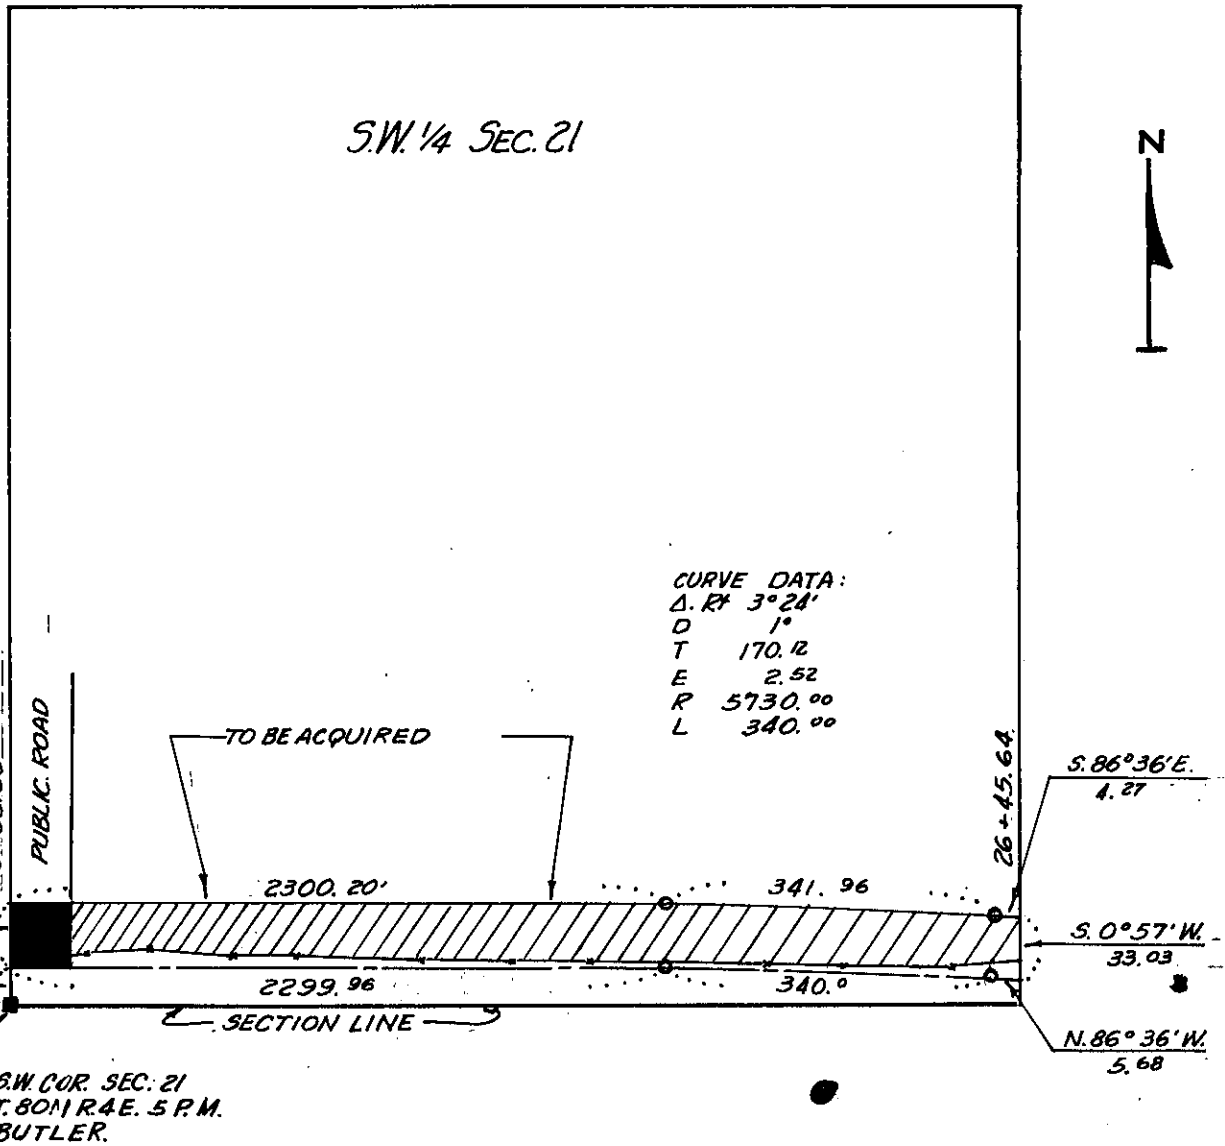

SCOTT
(County)

Project No. 4255 PROP #1