

Parcel No. ....

**PROPERTY PLAT**

Acquired from GLADYS PEITSCHER

Married or Single? \_\_\_\_\_  
(Give full name of spouse)

R. O. W. Area 1.21± Acres.

Borrow Area \_\_\_\_\_ Acres. Total Consideration \$ \_\_\_\_\_


Acquired by EASEMENT Date of Contract \_\_\_\_\_, 19\_\_\_\_  
(Easement—Deed—Condemnation—Contract)

**LOCATION**

From CL Station 0+00.00 to CL Station 33+50.50

Section 21 & 28, Township T80N, Range R5E

Township (Civil) PRINCETON Iowa.

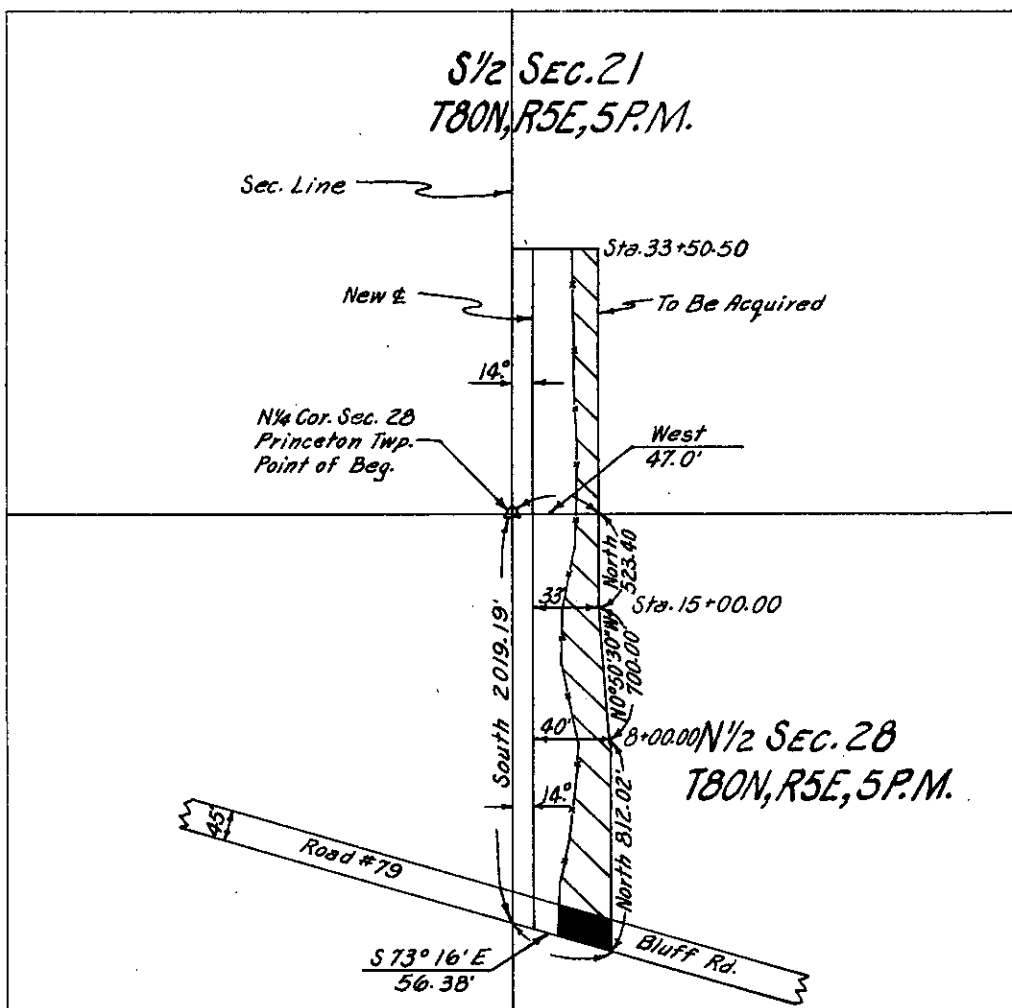

SCOTT  
(County)

Project No. 465 PROP.#2