

**PROPERTY PLAT**

Acquired from MERVIN E. HELBLE

Married or Single? \_\_\_\_\_  
(Give full name of spouse)

R. O. W. Area 0.01 ± Acres.

Borrow Area \_\_\_\_\_ Acres. Total Consideration \$ \_\_\_\_\_


Acquired by EASEMENT Date of Contract \_\_\_\_\_, 19\_\_\_\_  
(Easement--Deed--Condemnation--Contract)

**LOCATION**

From CL Station 137+27.45 to CL Station 163+12.85

Section 21 & 29, Township 80N, Range 5E

Township (Civil) PRINCETON Iowa.

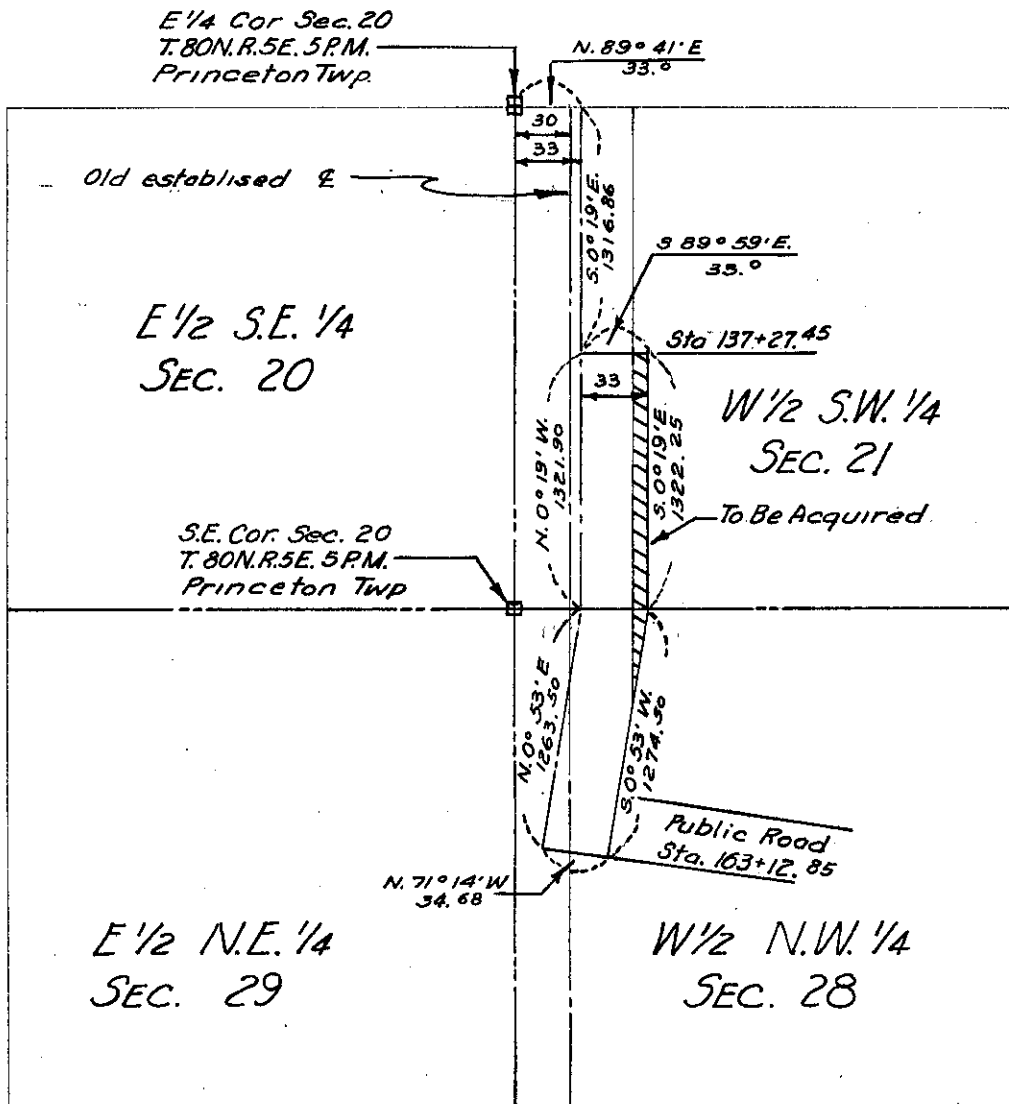

SCOTT  
(County)

Project No. 5155 PROP # 14