

PROPERTY PLAT

Acquired from R. VICTOR & GENEVIEVE M. HANKS

Married or Single? _____ (Give full name of spouse)


Area by Deed _____ Acres.

Area by Easement 0.42 ± Acres. Total Consideration \$ _____

Borrow Area _____ Acres. Contract Date _____, 19 _____

LOCATION

From CL Station _____ to CL Station _____
NW. Cor. Section 22, Township 77 N., Range 2 E.
NW. 1/4 Township (Civil) BUFFALO Iowa.
Sec. 22

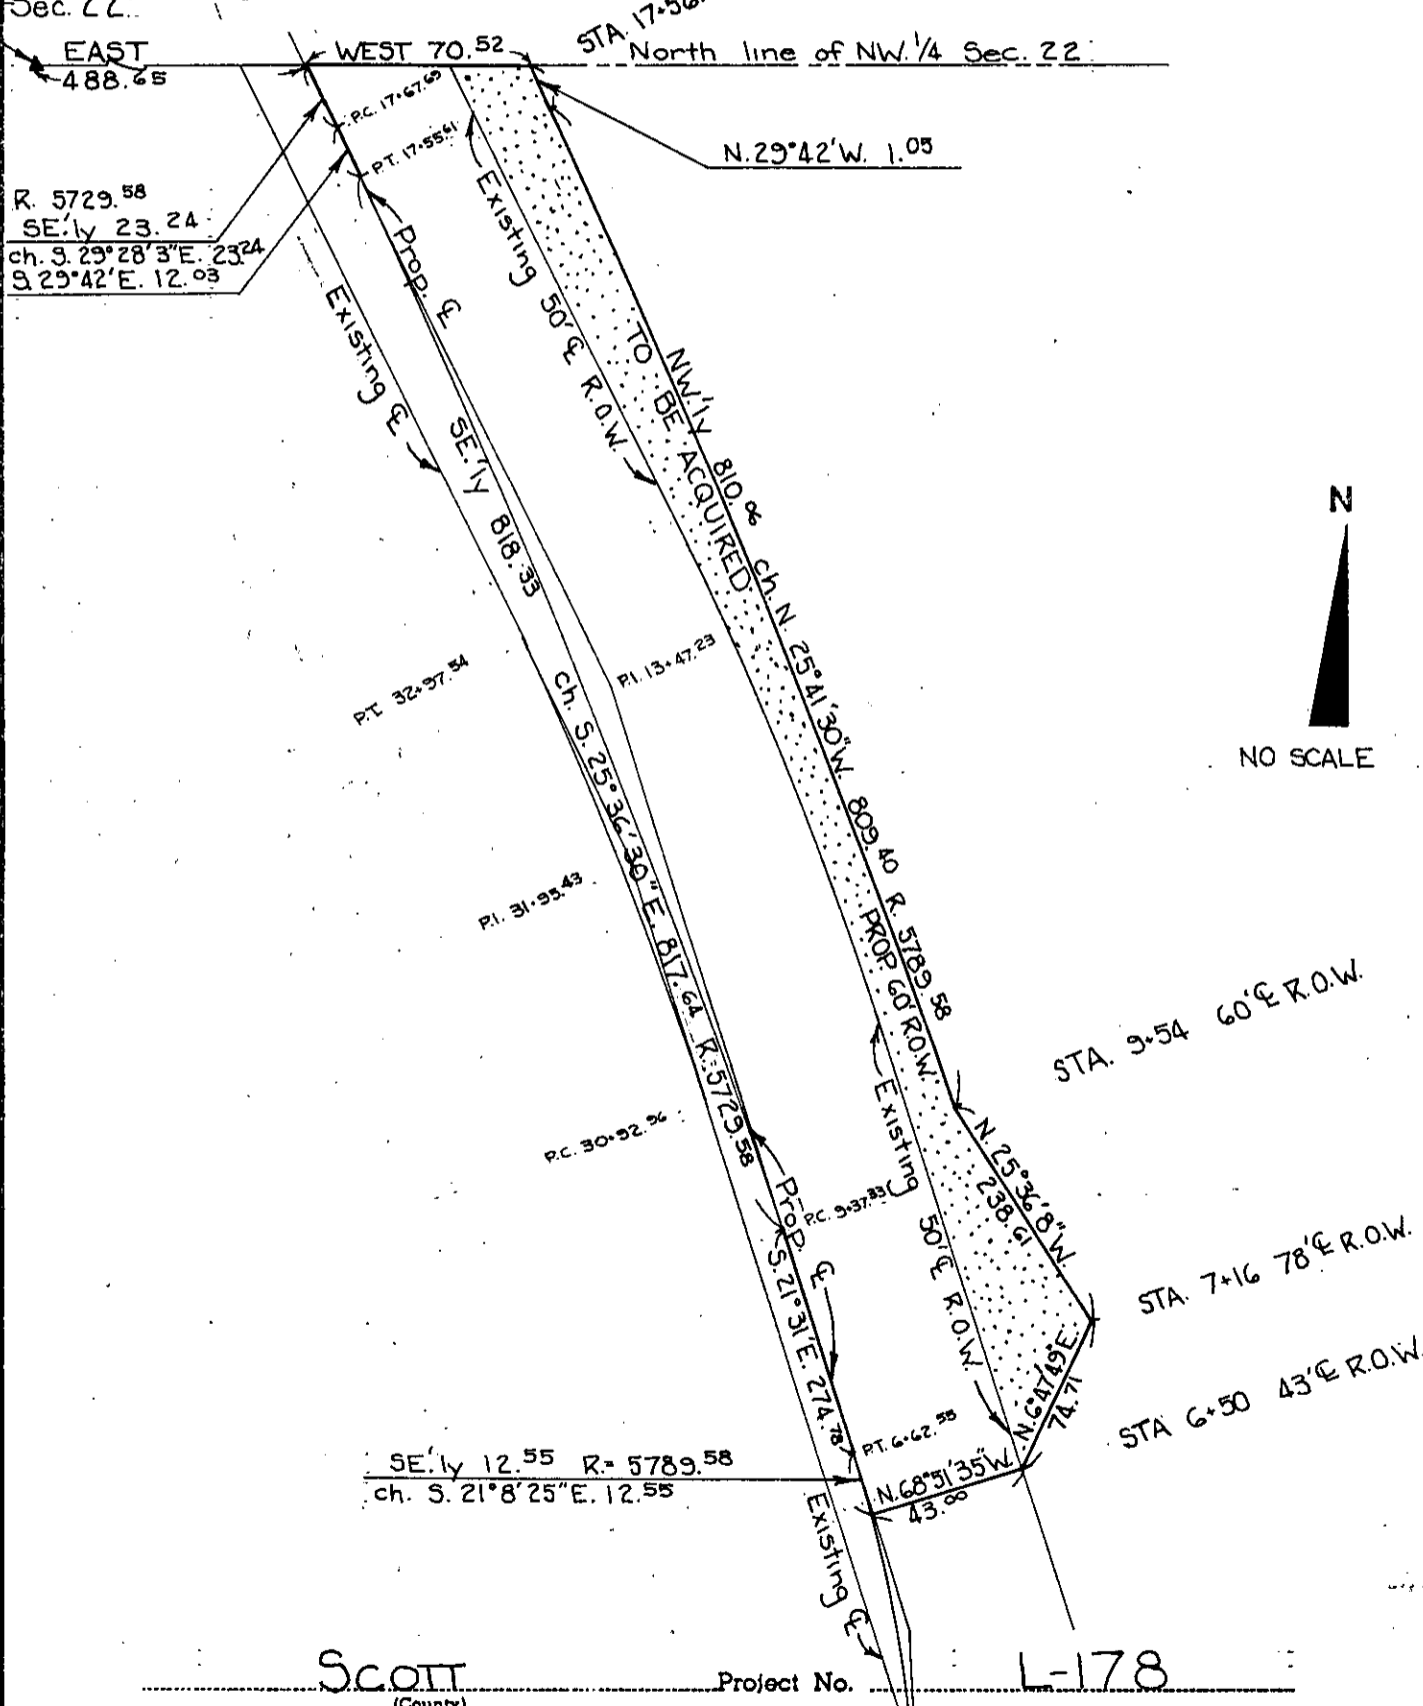

SCOTT Project No. L-178
(County)

List areas by 40 acre tracts or Gov't lots, etc. (to tenths of an acre).