

PROPERTY PLAT

Acquired from AMERICAN - MARIETTA COMPANY

Married or Single? \_\_\_\_\_  
 (Give full name of spouse)

Area by Deed \_\_\_\_\_ Acres.

Area by Easement 1.14 ± Acres. Total Consideration \$ \_\_\_\_\_


Borrow Area \_\_\_\_\_ Acres. Contract Date \_\_\_\_\_, 19\_\_\_\_

LOCATION

From CL Station \_\_\_\_\_ to CL Station \_\_\_\_\_

Section 22, Township 77N., Range 2E.

Township (Civil) BUFFALO Iowa.

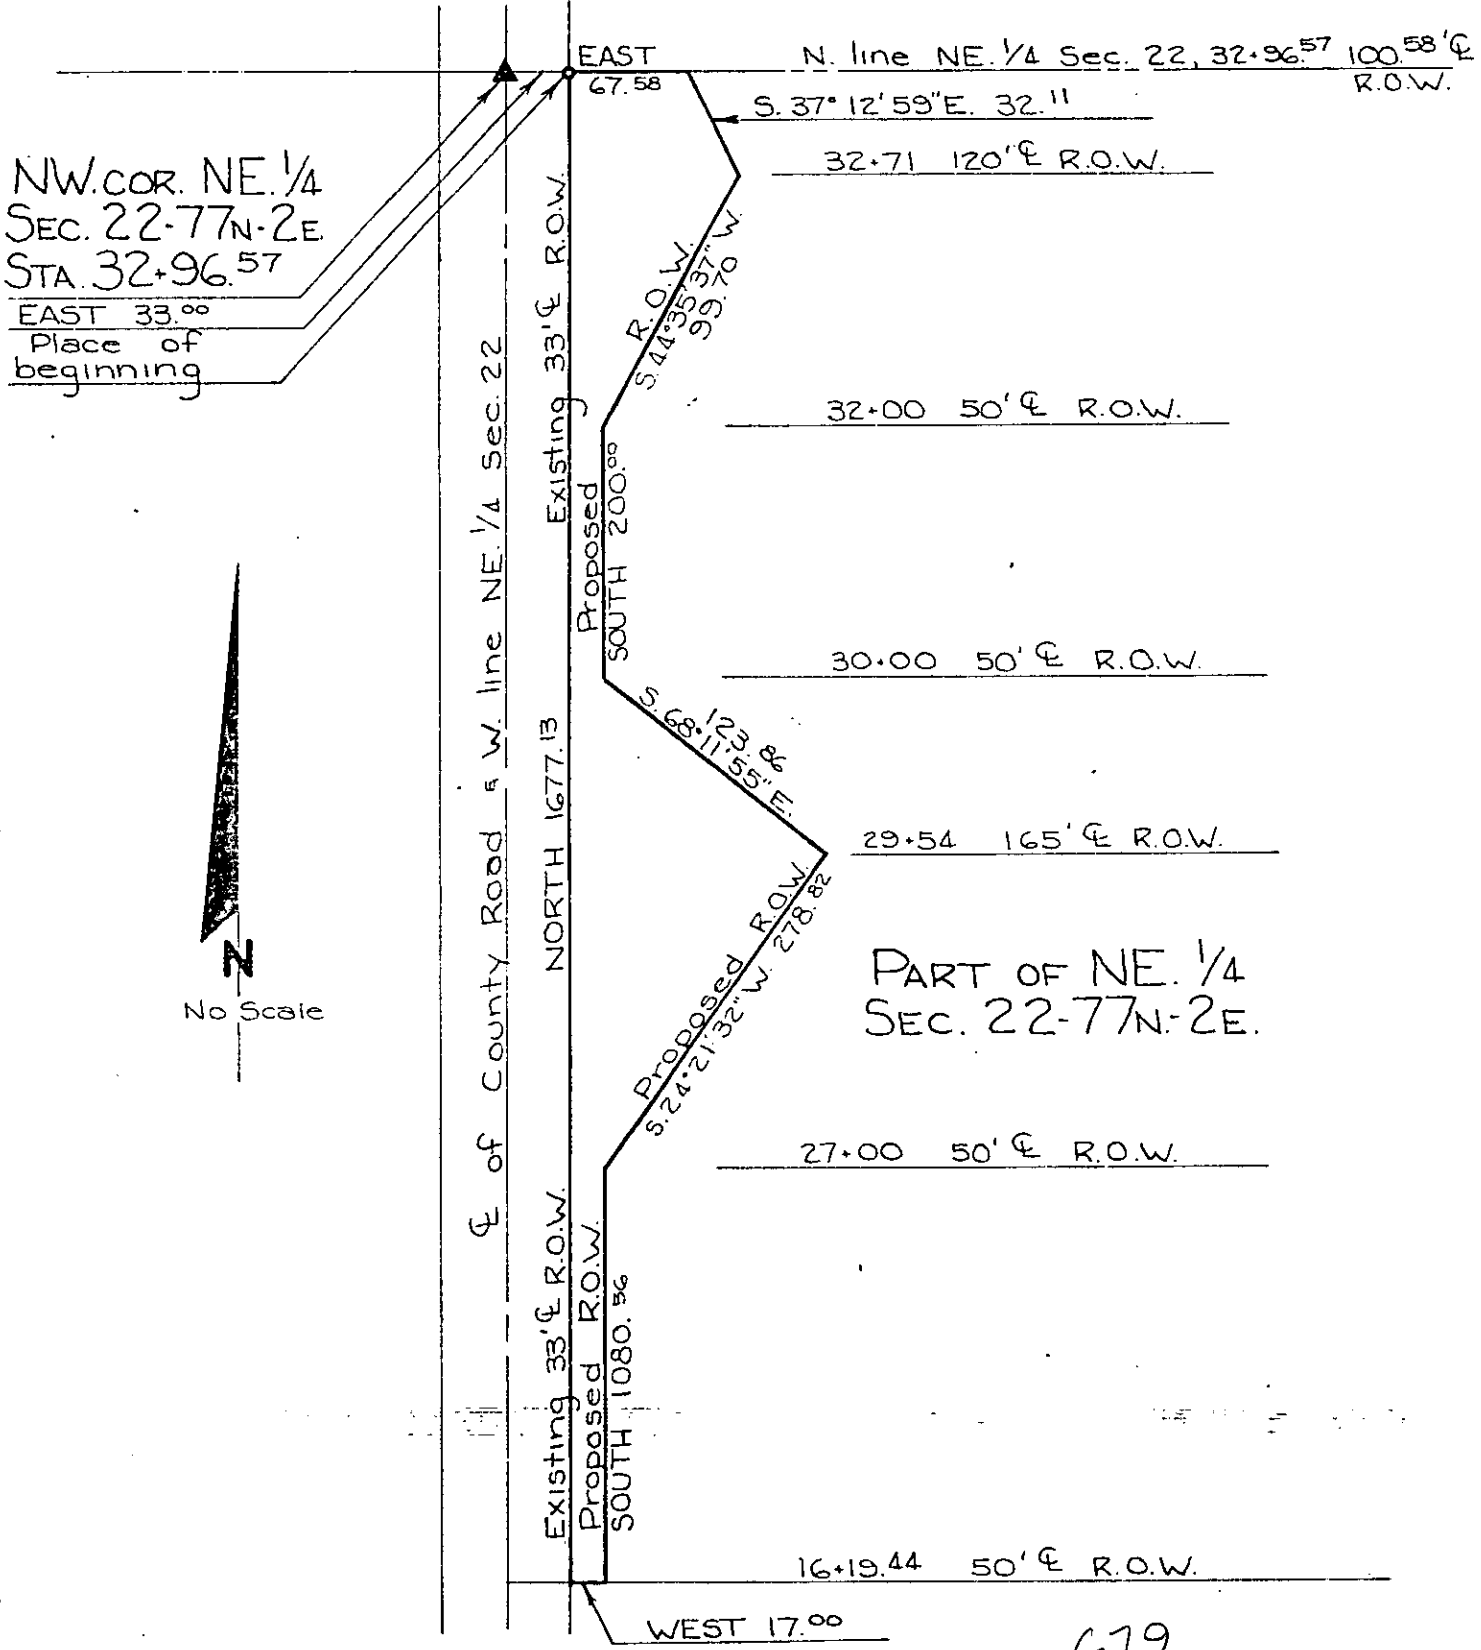

NW. COR. NE 1/4  
 SEC. 22-77N-2E  
 STA. 32+96.57  
 EAST 33.00  
 Place of beginning



PART OF NE 1/4  
 SEC. 22-77N-2E.

SCOTT

Project No.

679  
 L-579

List areas by 40 acre tracts or Gov't lots, etc. (to tenths of an acre).