

Parcel No.

PROPERTY PLAT

Acquired from CARLIE W. SEAMER & WF.

Married or Single? _____
(Give full name of spouse)

Area by Deed _____ Acres.


Area by Easement 1.12 ± Acres. Total Consideration \$ _____

Borrow Area _____ Acres. Contract Date _____, 19 _____

From CL Station 251+48.60 to CL Station 264+71.26
Section 22 & 27, Township 78N

Range 2E

Township (Civil) BLUE GRASS Iowa.

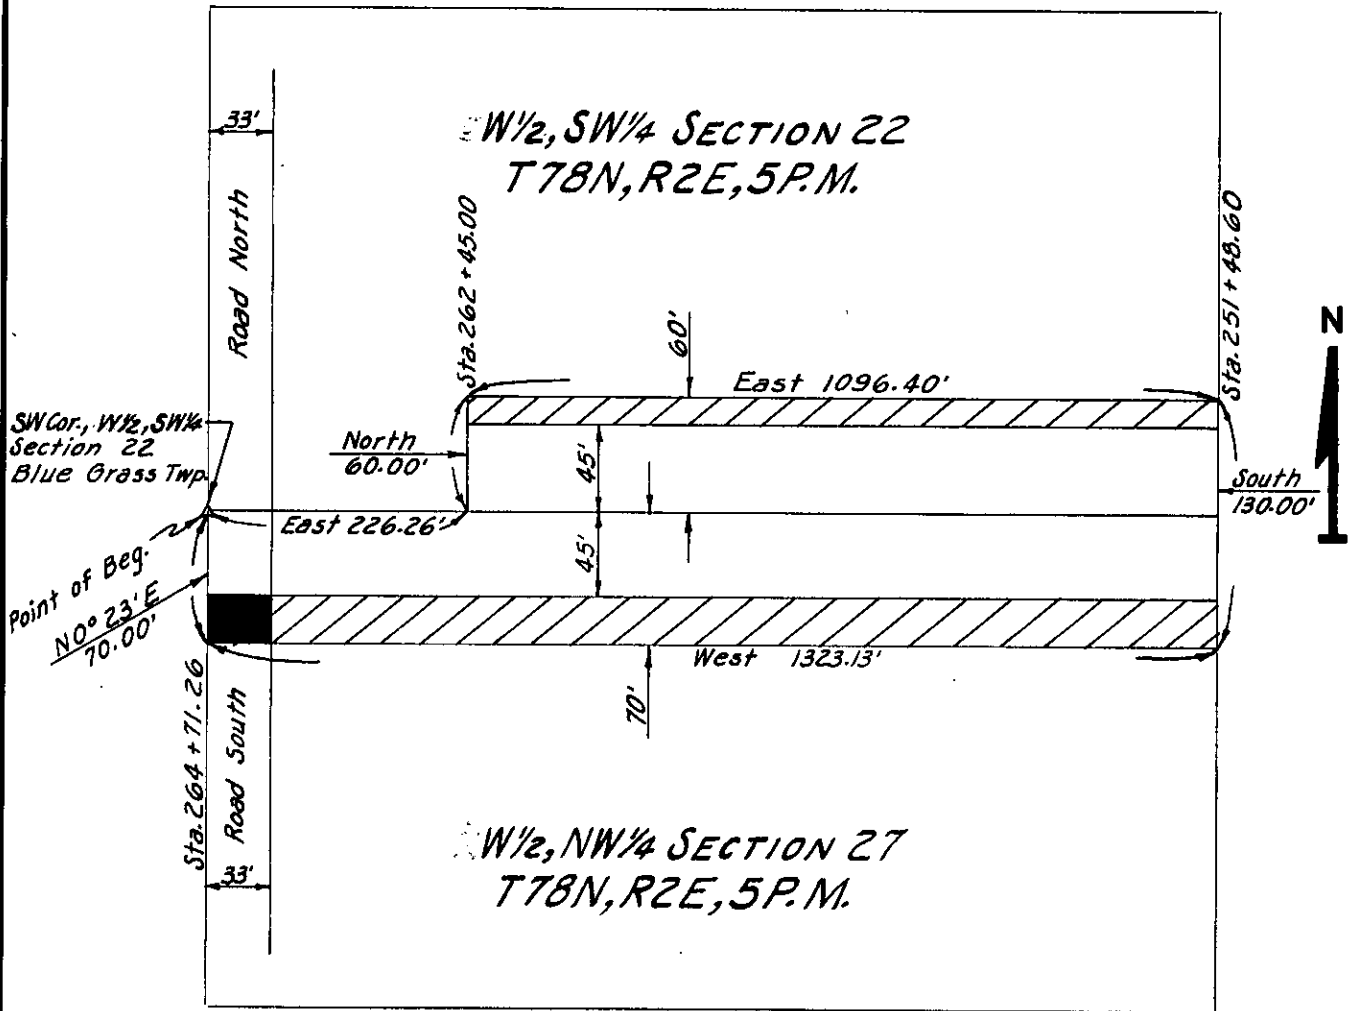

SCOTT
(County)

Project No. L-870 PROPERTY #27

List areas by 40 acre tracts or Gov't lots, etc. (to tenths of an acre). _____