

Parcel No.

PROPERTY PLAT

Acquired from MARTIN MARIETTA CORP.

Married or Single?

R. O. W. Area 0.40 ± Acres. (Give full name of spouse)

Borrow Area Acres. Total Consideration \$

Acquired by EASEMENT Date of Contract, 19.....
(Easement—Deed—Condemnation—Contract)


LOCATION

From CL Station 0+00.00 to CL Station 4+55.14

Section 23, Township 77N, Range 2E

Township (Civil) BUFFALO Iowa.

66' Establishment in Road Record BK.1 Pg. 174

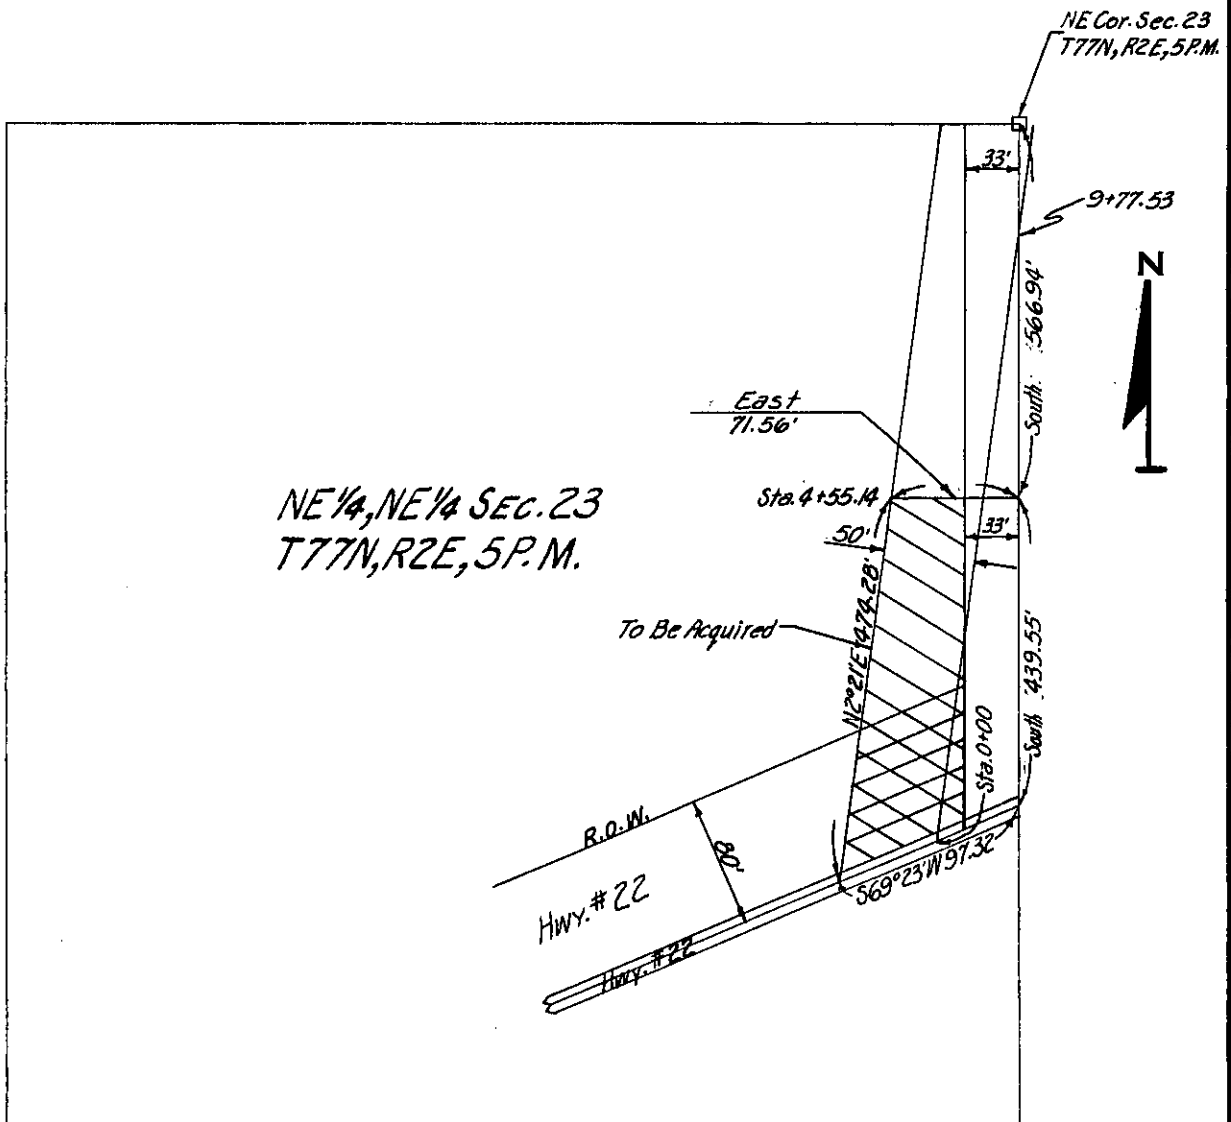

SCOTT
(County)

Project No. 163 PROP. #1