

PROPERTY PLAT

Acquired from G. ALLAN ROBERTSON

Married or Single? _____ (Give full name of spouse)

Area by Deed _____ Acres.

Area by Easement 0.18 ± Acres. Total Consideration \$ _____

Borrow Area _____ Acres. Contract Date _____, 19____



LOCATION

From CL Station 140+71 to CL Station 145+29


Section 23, Township 79, Range 2

Township (Civil) HICKORY GROVE Iowa.

NW cor. SW 1/4
Sec. 23-79-2

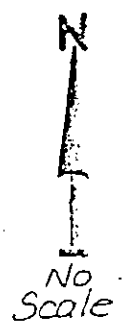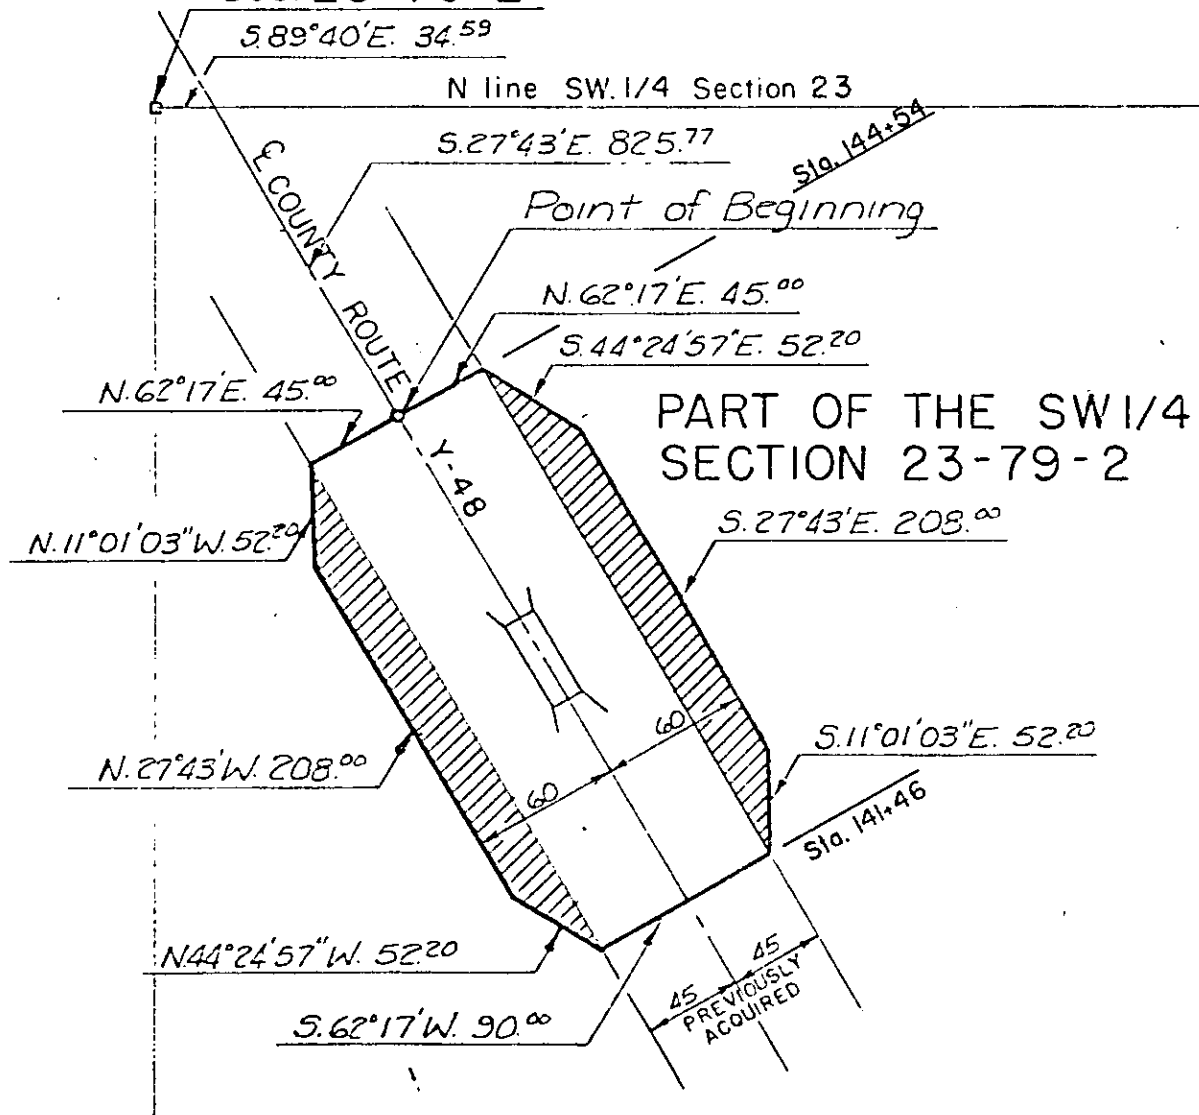

LEGEND:

R.O.W. TO BE ACQUIRED SHOWN THUS: 

SCOTT
(County)

Project No. L-489(I)--73-82

List areas by 40 acre tracts or Gov't lots, etc. (to tenths of an acre).