

Parcel No. ....

### PROPERTY PLAT

Acquired from ALVIN R. KUHL & WF.

Married or Single? \_\_\_\_\_  
(Give full name of spouse)

Area by Deed \_\_\_\_\_ Acres.

Area by Easement 0.21± Acres. Total Consideration \$ \_\_\_\_\_


Borrow Area \_\_\_\_\_ Acres. Contract Date \_\_\_\_\_, 19 \_\_\_\_\_

### LOCATION

From CL Station 137+76.05 to CL Station 170+74.85

Section 23 Township 79N Range 3E

Township (Civil) SHERIDAN Iowa.

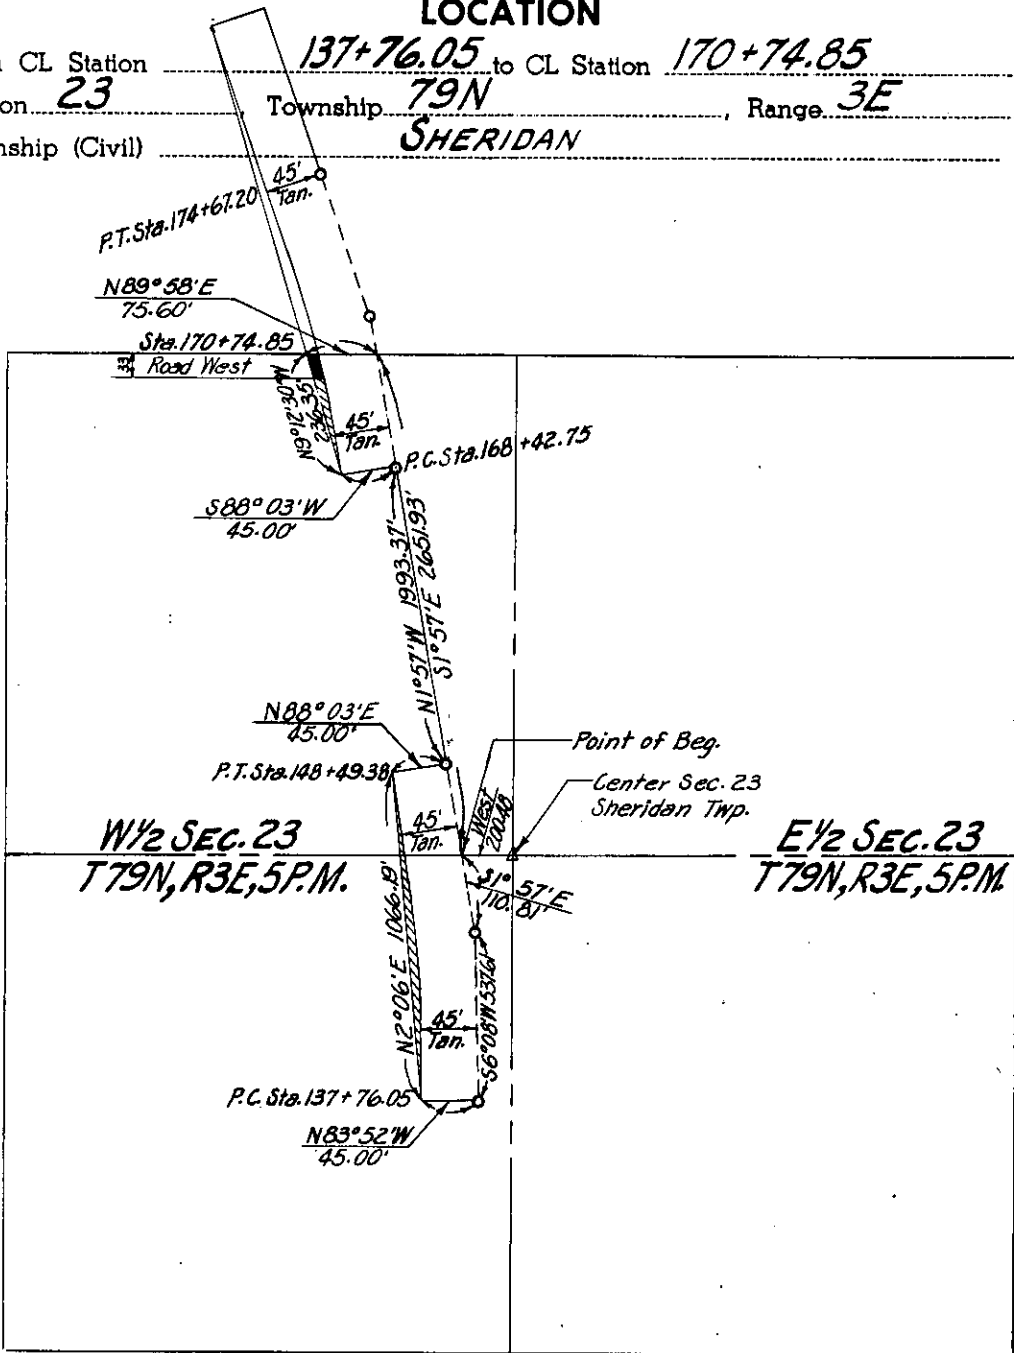

W 1/2 SEC. 23  
T 79N, R 3E, S 1/2 P.M.

E 1/2 SEC. 23  
T 79N, R 3E, S 1/2 P.M.

SCOTT  
(County)

Project No. L-469 PROP. #3 OF 6

List areas by 40 acre tracts or Gov't lots, etc. (to tenths of an acre). \_\_\_\_\_