

PROPERTY PLAT

Acquired from ALFRED C. ARP et al
(Name of owner must agree exactly with Name in which property stands of Record.)

Married or Single? _____
(Give full name of spouse)

R. O. W. Area 1.351 Acres.

Borrow Area _____ Acres. Total Consideration \$ _____


Acquired by EASEMENT Date of Contract _____, 19____
(Easement—Deed—Condemnation—Contract)

LOCATION

From CL Station 107+62.2 to CL Station 144+30.89

Section 23 & 26, Township 79N, Range 3E

Township (Civil) SHERIDAN, County of SCOTT Iowa.

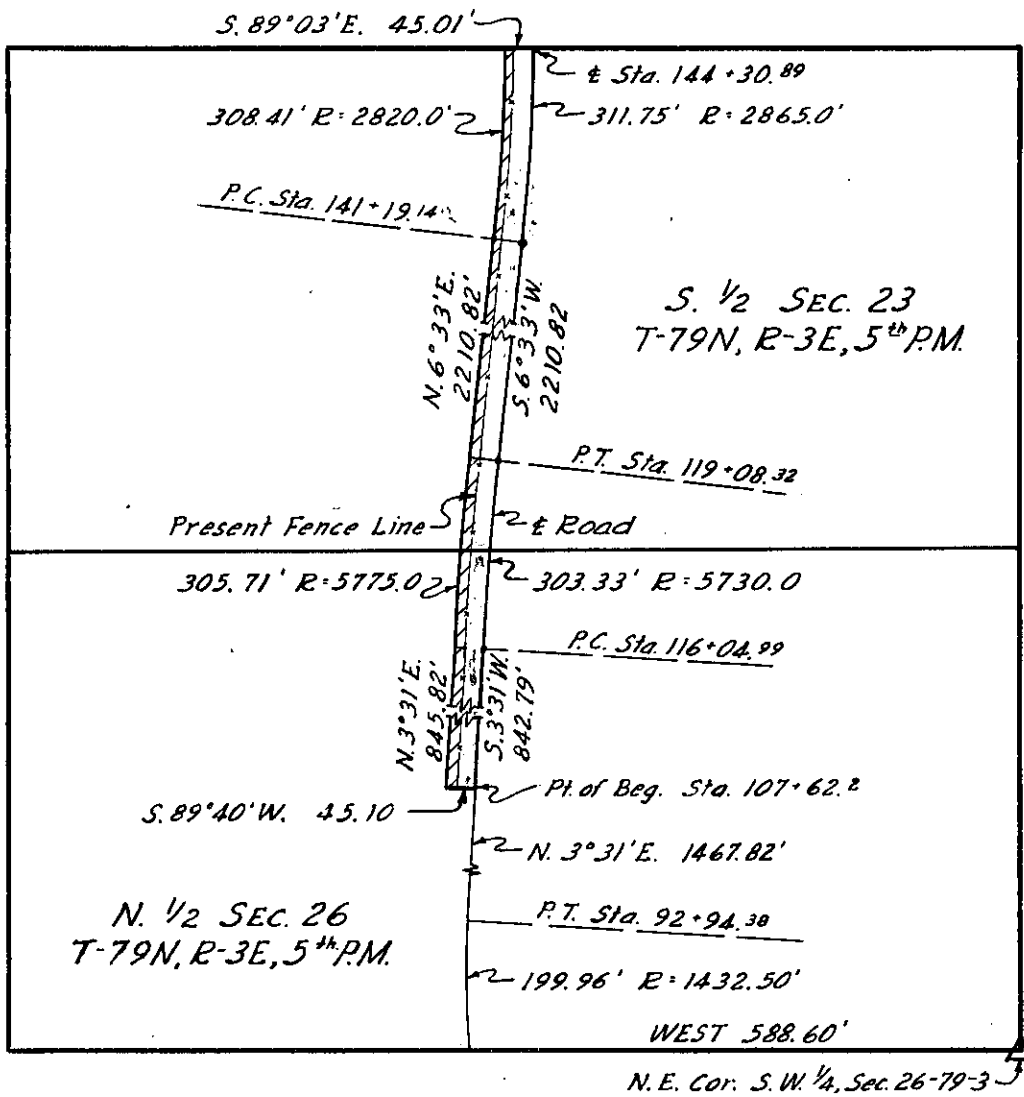

SCOTT
(County)

Project No. S-380(1) Prop. No. 9

RD # 503