

PROPERTY PLAT

Acquired from ALVIN R. KUHL
(Name of owner must agree exactly with Name in which property stands of Record.)

Married or Single? _____
(Give full name of spouse)

R. O. W. Area 0.996 Acres.

Borrow Area _____ Acres. Total Consideration \$ _____


Acquired by EASEMENT Date of Contract _____, 19____
(Easement—Deed—Condemnation—Contract)

LOCATION

From CL Station 144 + 30.89 to CL Station 170 + 82.45

Section 23, Township 79N, Range R-3E

Township (Civil) SHERIDAN, County of SCOTT Iowa.

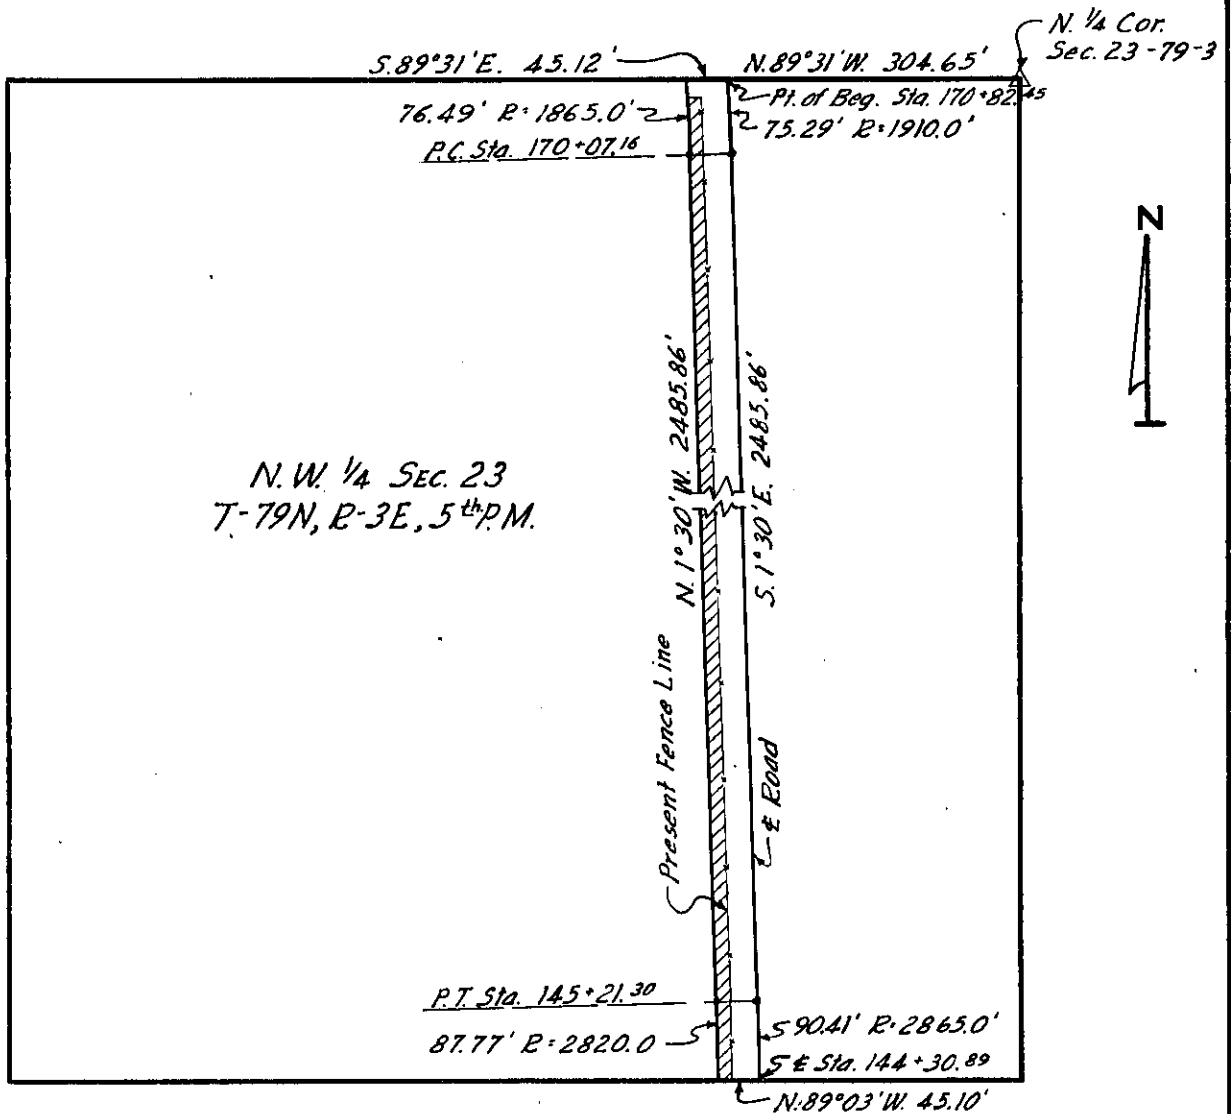

SCOTT Project No. 5-380(1) Prop. No. 11
(County)