

Parcel No. ....

### PROPERTY PLAT

Acquired from PHYLLIS FOSTER

Married or Single? \_\_\_\_\_  
(Give full name of spouse)

Area by Deed \_\_\_\_\_ Acres.

Area by Easement 0.91 ± Acres. Total Consideration \$ \_\_\_\_\_


Borrow Area \_\_\_\_\_ Acres. Contract Date \_\_\_\_\_, 19 \_\_\_\_\_

### LOCATION

From CL Station 137+22.10 to CL Station 158+94.81

Section 24, Township 78N, Range 2E

Township (Civil) BLUE GRASS Iowa.

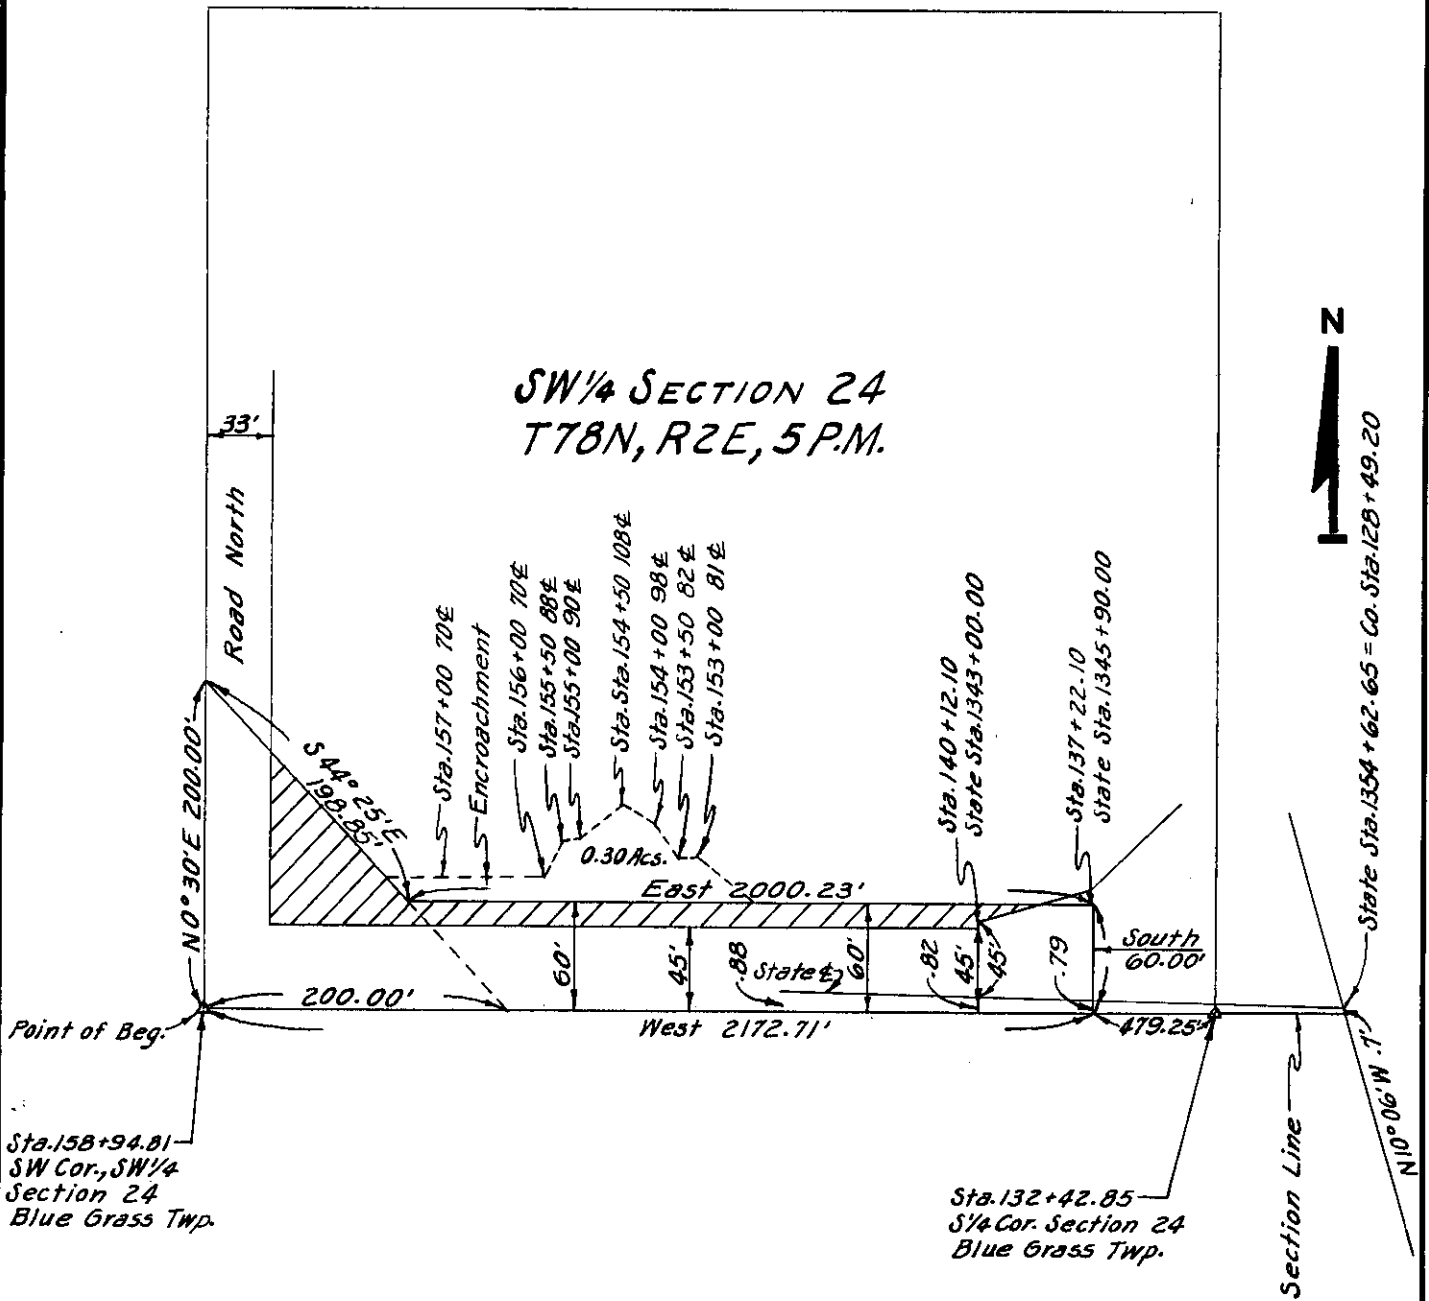

SCOTT  
(County)

Project No. L-870 PROPERTY #3

List areas by 40 acre tracts or Gov't lots, etc. (to tenths of an acre).