

PLAT OF PROPERTY

RIGHT-OF-WAY FOR PUBLIC HIGHWAY

Acquired from WALTER BUGKS, DAVID T. WILSON
(Name of owner must agree exactly with Name in which property stands of Record.)

Married or Single?
TRACT # 1 - 0.048 (Give full name of spouse.)

Area TRACT # 2 - 0.044 Acres. Consideration \$.....

Acquired by EASEMENT Date.....
(Purchase-condemnation)

LOCATION


From CL Station..... to CL Sta..... Proj. No.....

Section 24 & 25

Township (Civil) LE CLAIRE

Township (Congressional) 79. N. Range 1. E.

County SCOTT Iowa.

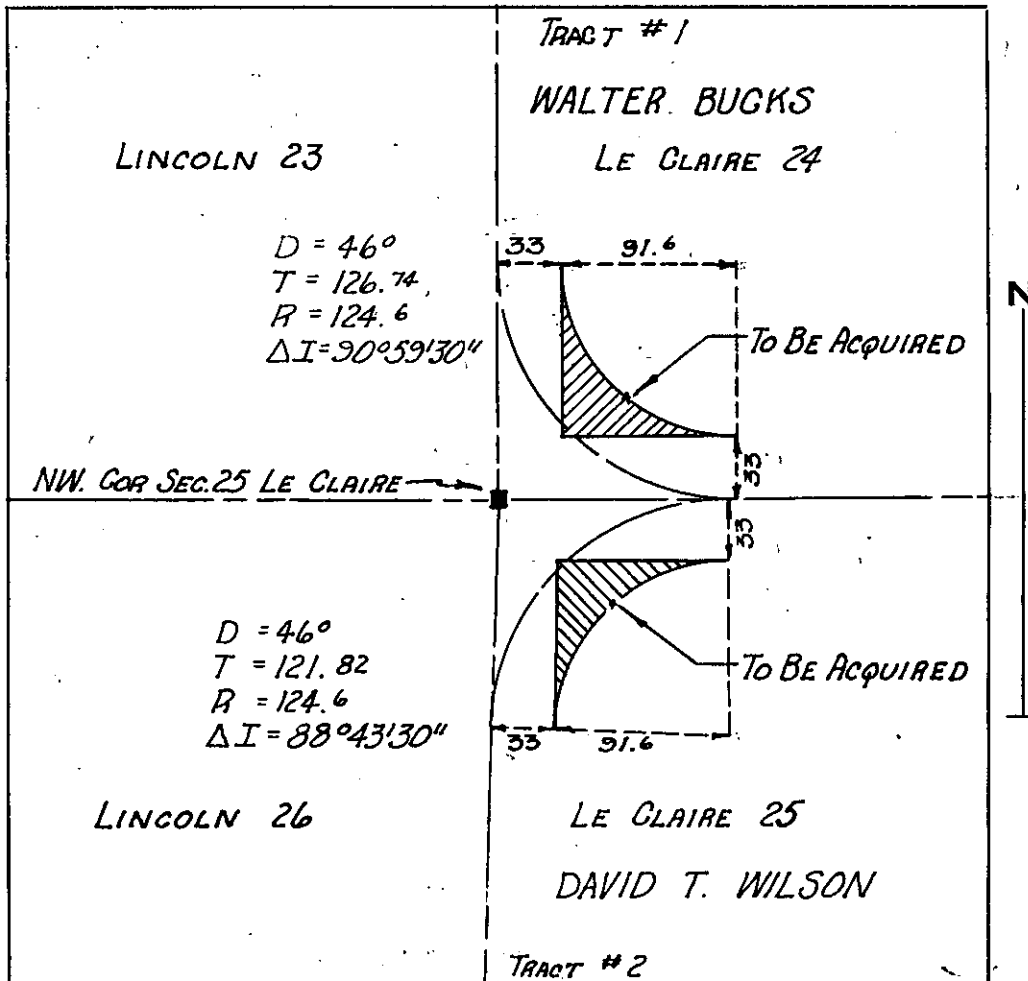

ROAD # 77 & 111
(County)

Project No. # 46