

### PROPERTY PLAT

Acquired from JOHN W. BRUS & W.F.

Married or Single? \_\_\_\_\_

R. O. W. Area 0.48 ± Acres. (Give full name of spouse)


Borrow Area \_\_\_\_\_ Acres. Total Consideration \$ \_\_\_\_\_

Acquired by EASEMENT Date of Contract \_\_\_\_\_, 19\_\_\_\_  
(Easement—Deed—Condemnation—Contract)

From CL Station 42+96.36 LOCATION 50+65.00  
51+33.00 to CL Station 56+01.77

Section 24, Township 79N, Range 4E

Township (Civil) LE CLAIRE Iowa.

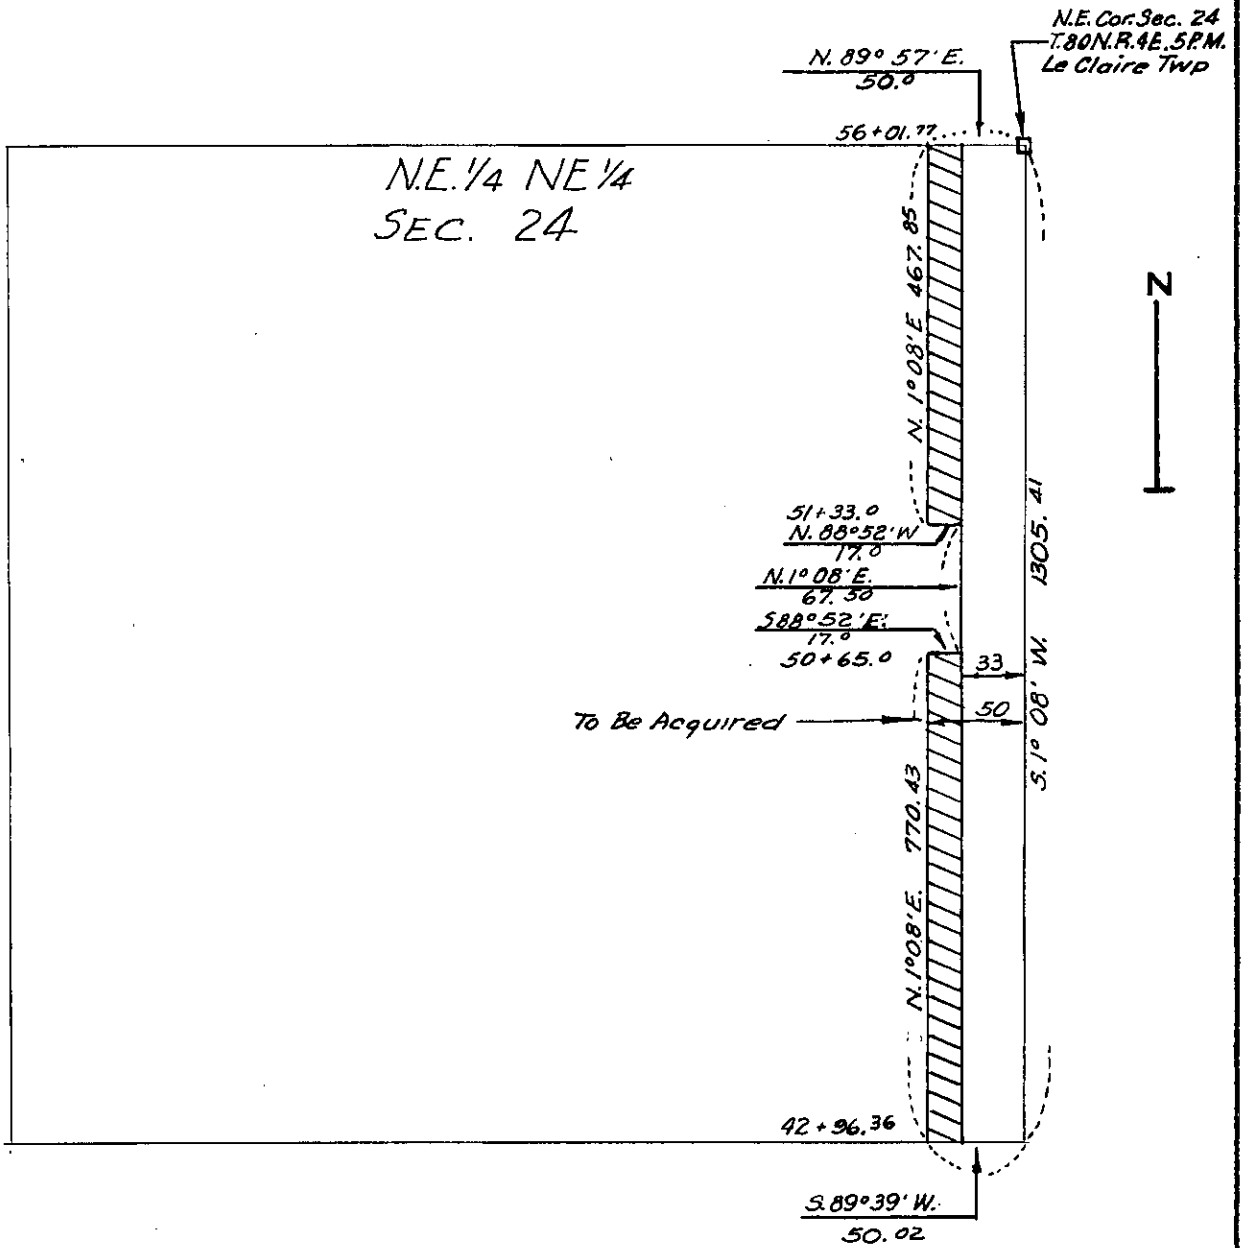

SCOTT  
(County)

Project No. S-265 PROP # 8