

**PROPERTY PLAT**

Acquired from EDWARD L. SACHLEBEN

Married or Single? \_\_\_\_\_ (Give full name of spouse)

R. O. W. Area 0.67± Acres.

Borrow Area \_\_\_\_\_ Acres. Total Consideration \$ \_\_\_\_\_

Acquired by EASEMENT Date of Contract \_\_\_\_\_, 19\_\_\_\_  
(Easement--Deed--Condemnation--Contract)


**LOCATION**

From CL Station 0+00.00 to CL Station 26+62.90

Section 24, Township 80N, Range 2E

Township (Civil) ALLENS GROVE Iowa.

N 1/4 Cor. Sec. 24  
T.80.N. R.2E. S.P.M.  
ALLENS GROVE

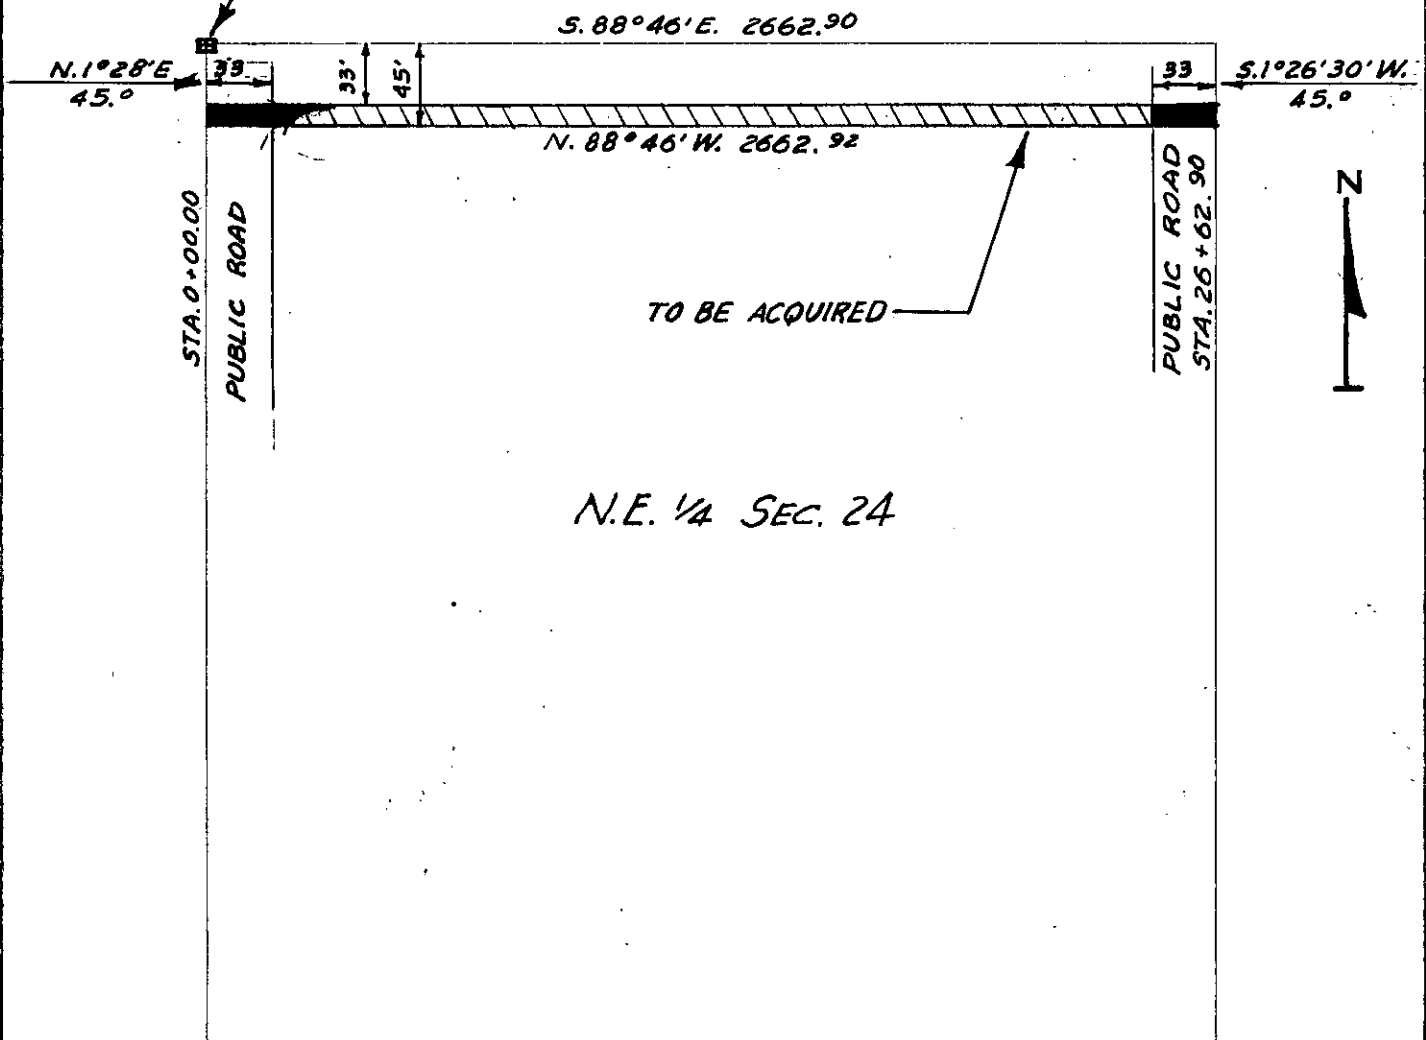

SCOTT  
(County)

Project No. 5-618 PROP # 1

MLW