

### PROPERTY PLAT

Acquired from ELMER GRONEWALD  
(Name of owner must agree exactly with Name in which property stands of Record.)

Married or Single? \_\_\_\_\_  
(Give full name of spouse)

R. O. W. Area 0.14 Acres.

Borrow Area \_\_\_\_\_ Acres. Total Consideration \$ \_\_\_\_\_


Acquired by EASEMENT Date of Contract \_\_\_\_\_, 19 \_\_\_\_  
(Easement—Deed—Condemnation—Contract)

### LOCATION

From CL Station \_\_\_\_\_ to CL Station \_\_\_\_\_

Section 24, Township 80N., Range 2E.

Township (Civil) ALLENS GROVE, County of SCOTT Iowa.

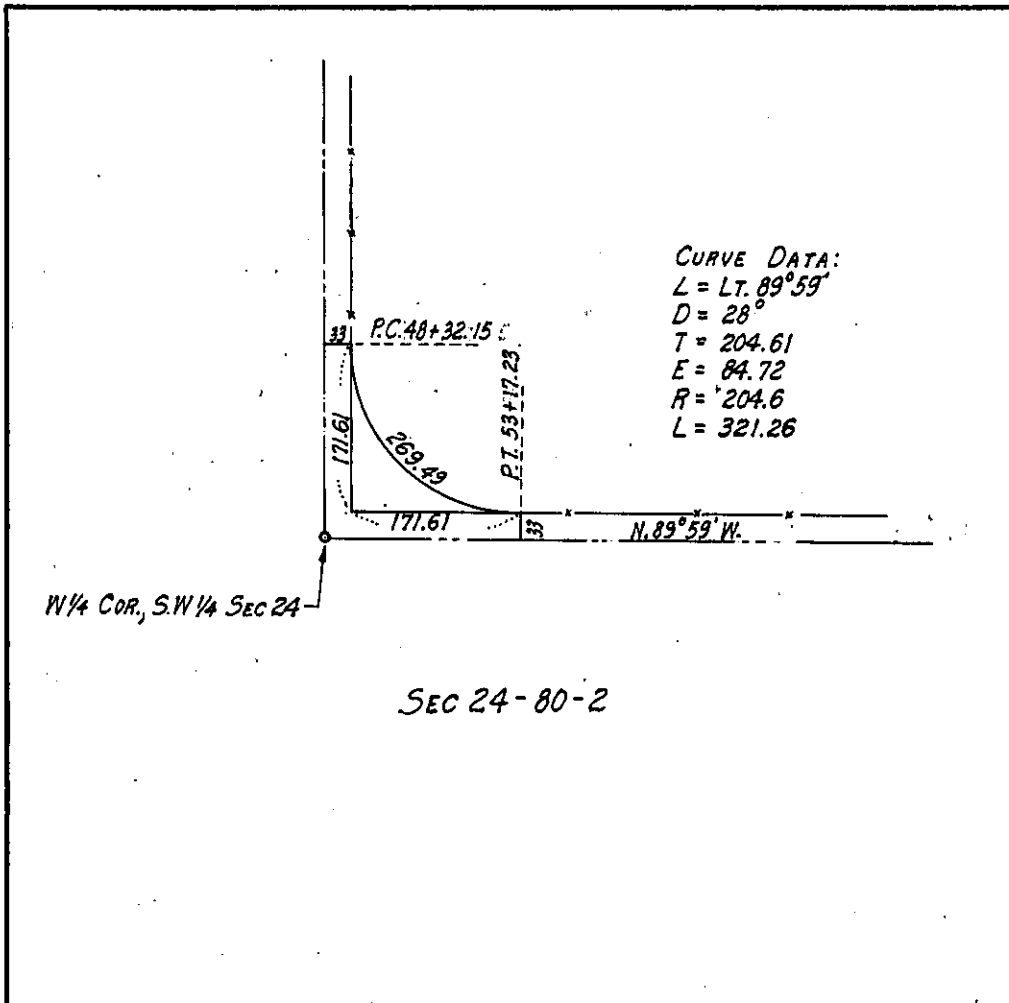

Project No. \_\_\_\_\_  
(County)

RD-513

K.C.K.