

**PROPERTY PLAT**

Acquired from WALTER E. HELBLE

Married or Single? Single

R. O. W. Area 0.75 ± Acres. (Give full name of spouse)


Borrow Area \_\_\_\_\_ Acres. Total Consideration \$ \_\_\_\_\_

Acquired by EASEMENT Date of Contract \_\_\_\_\_, 19\_\_\_\_  
(Easement—Deed—Condemnation—Contract)

From CL Station 0+00.00 LOCATION 13+32.93 No. \_\_\_\_\_  
0+00.00 to CL Station 13+26.31 So. \_\_\_\_\_

Section 24 & 25, Township 80N, Range 4E

Township (Civil) BUTLER Iowa.

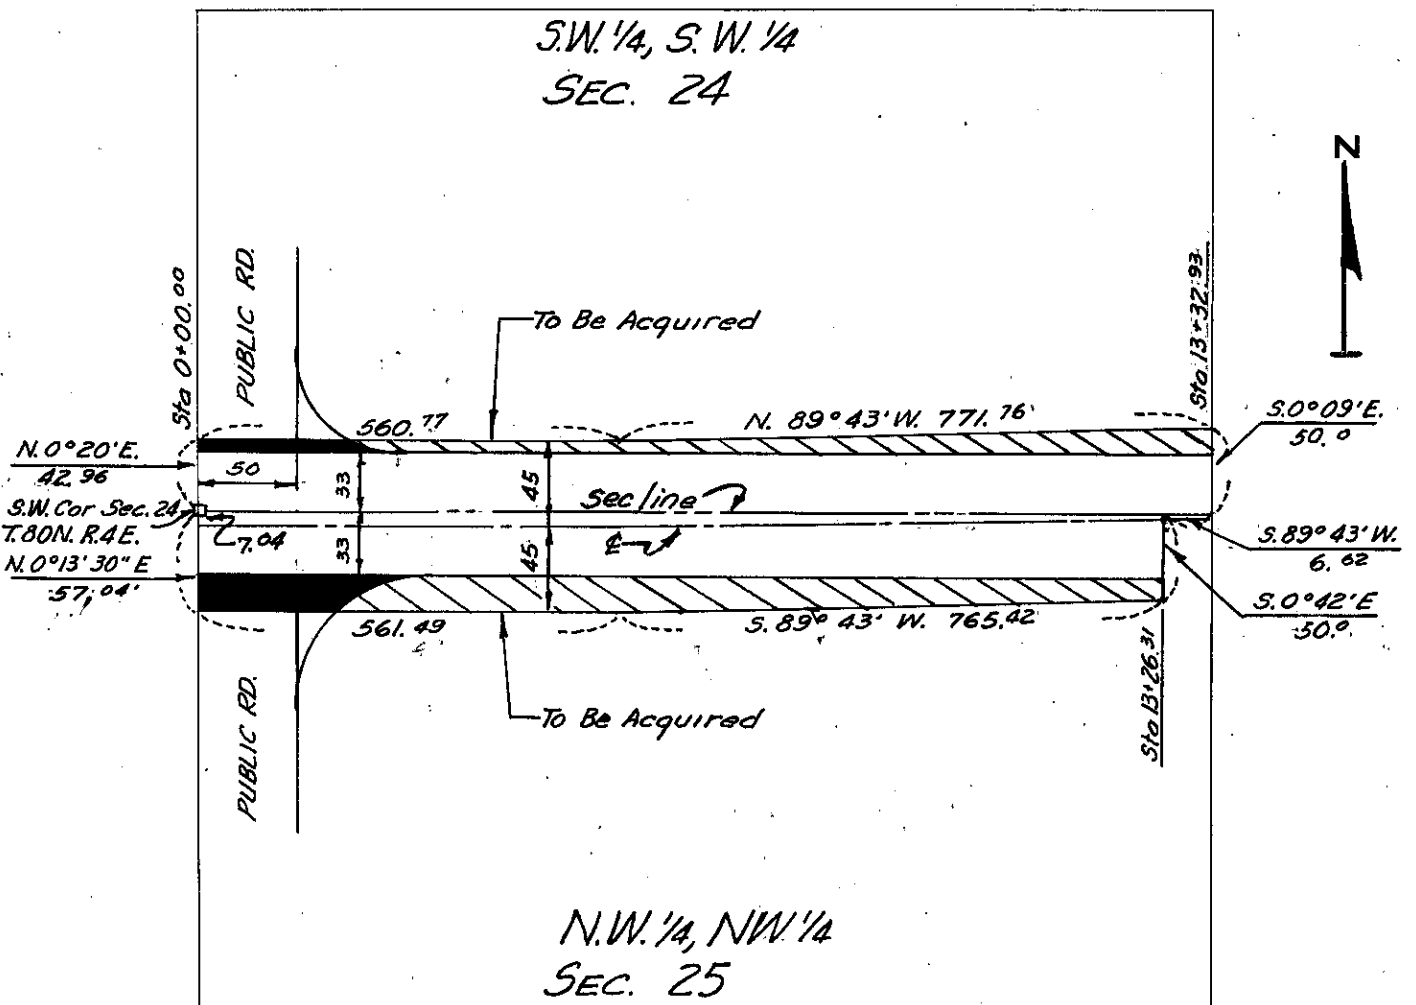

SCOTT  
(County)

Project No. S-618 ( ) PROP #1