

Parcel No. ....

### PROPERTY PLAT

Acquired from FRED MCKENNY & WF.

Marrried or Single? .....

R. O. W. Area 0.85± Acres. (Give full name of spouse)


Borrow Area ..... Acres. Total Consideration \$ .....

Acquired by EASEMENT Date of Contract ....., 19.....  
(Easement—Deed—Condemnation—Contract)

From CL Station 25+27.85 LOCATION 32+40.67  
20+06.33 to CL Station 40+36.40

Section 25, Township 78 N, Range 2 E

Township (Civil) BLUE GRASS Iowa.

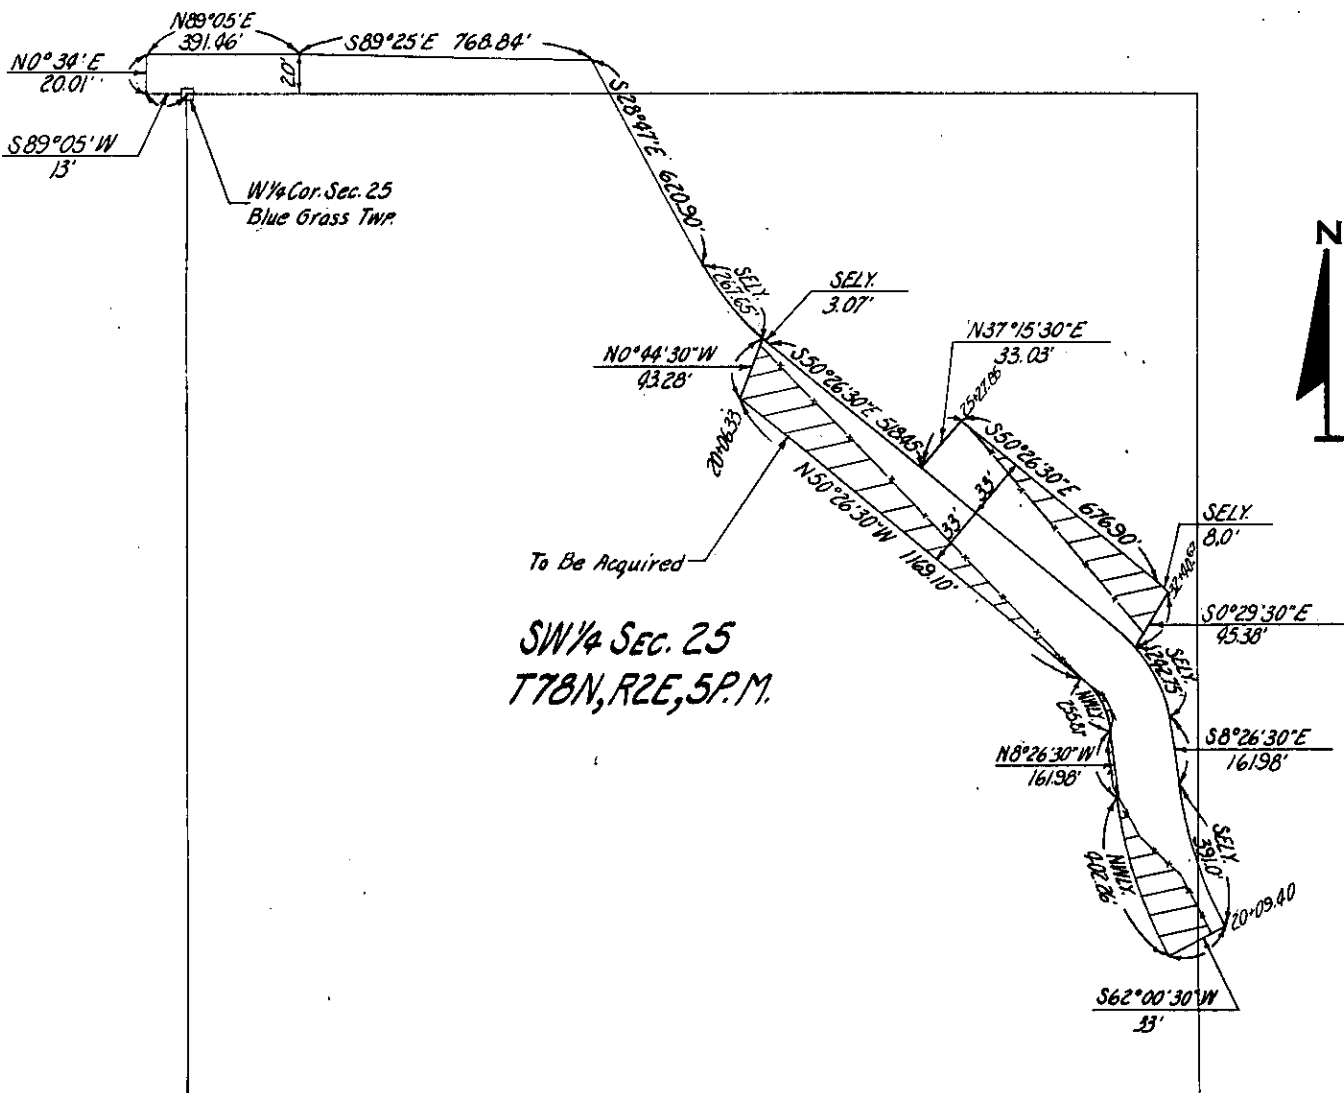

**SW 1/4 SEC. 25  
T78N, R2E, 5P.M.**

SCOTT  
(County)

Project No. 1161 PROP. #3