

Parcel No.

PROPERTY PLAT

Acquired from LEXIE L. & MARY N. PAUL

Married or Single?

R. O. W. Area 0.73± Acres. (Give full name of spouse)


Borrow Area Acres. Total Consideration \$

Acquired by EASEMENT Date of Contract, 19.....
(Easement—Deed—Condemnation—Contract)

From CL Station 10+99.07 LOCATION 19+98.57
6+72.80 to CL Station 20+06.33

Section 25, Township 78 N, Range 2 E

Township (Civil) BLUE GRASS Iowa.

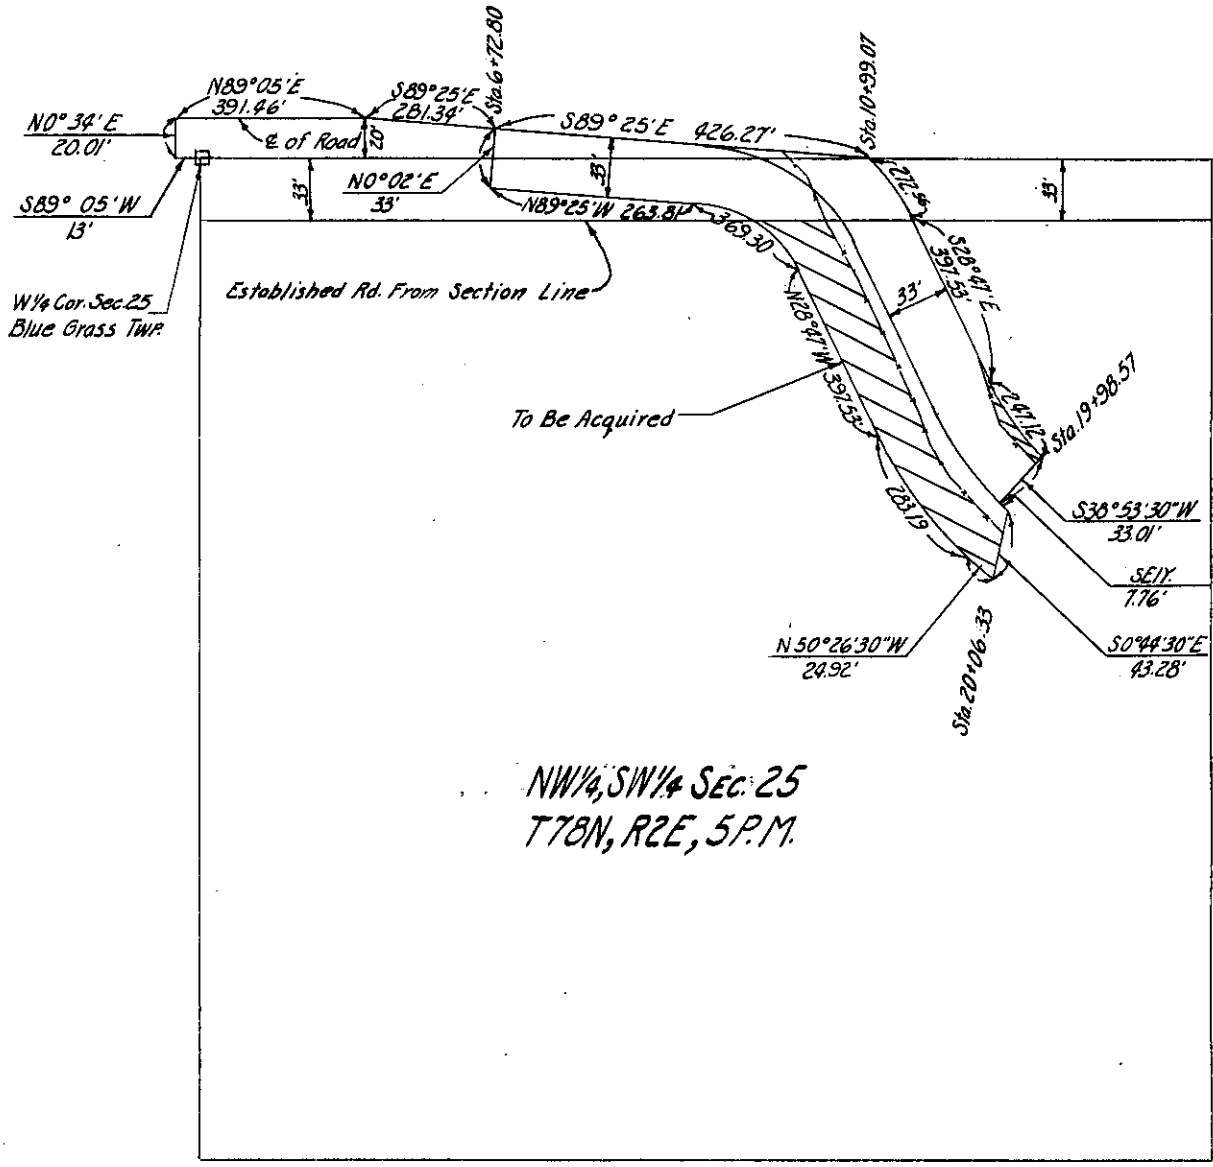

NW¼, SW¼ SEC. 25
T78N, R2E, 5P.M.

SCOTT
(County)

Project No. 1161 PROP. # 2