

Parcel No.

PROPERTY PLAT

Acquired from VIRGIL CREECH

Married or Single?

R. O. W. Area 2.83± Acres. (Give full name of spouse)

Borrow Area Acres. Total Consideration \$

Acquired by EASEMENT Date of Contract, 19.....
(Easement—Deed—Condemnation—Contract)


LOCATION

From CL Station 222+33.24 to CL Station 248+97.97

Section 25, Township 78N, Range 2E

Township (Civil) BLUE GRASS Iowa.

Establishment in Road Record BK.1 Pg.174

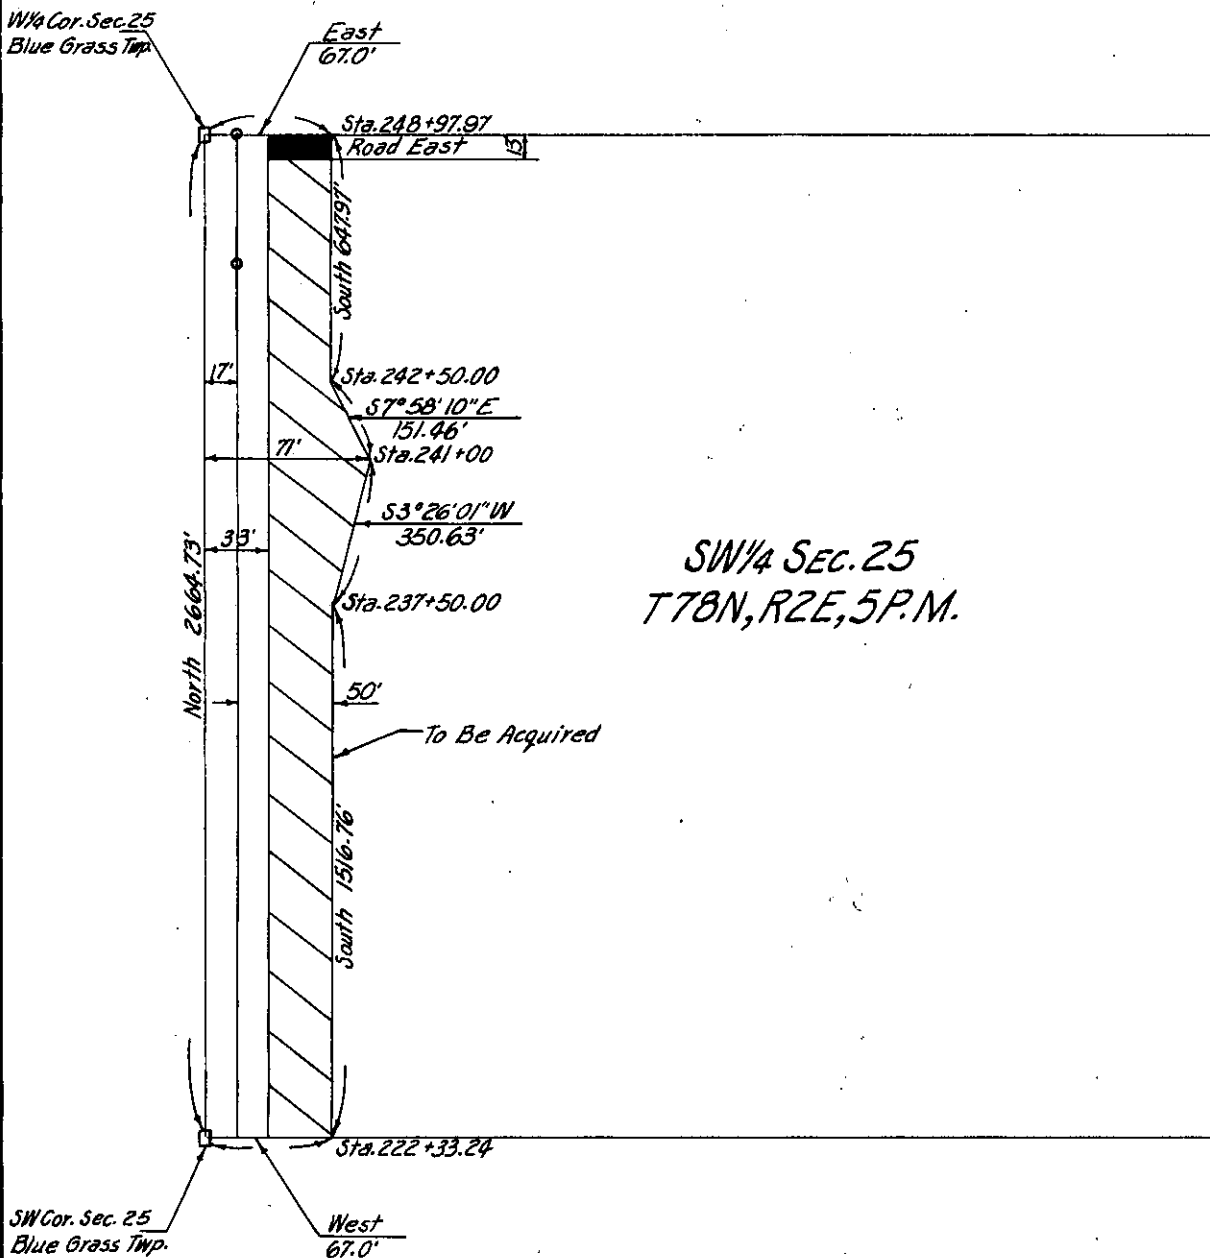

SW 1/4 SEC. 25
T78N, R2E, 5P.M.

SCOTT
(County)

Project No. 163 PROP.#18