

PROPERTY PLAT

Acquired from VACATION OF PART OF ROAD No. 2

Married or Single? _____
(Give full name of spouse)

Area by Deed _____ Acres.

Area by Easement _____ Acres. Total Consideration \$ _____


Borrow Area _____ Acres. Contract Date _____, 19____

LOCATION

From CL Station 0+00.00 to CL Station 51+75.34

Section 25, Township 78N, Range 2E

Township (Civil) BLUE GRASS Iowa.

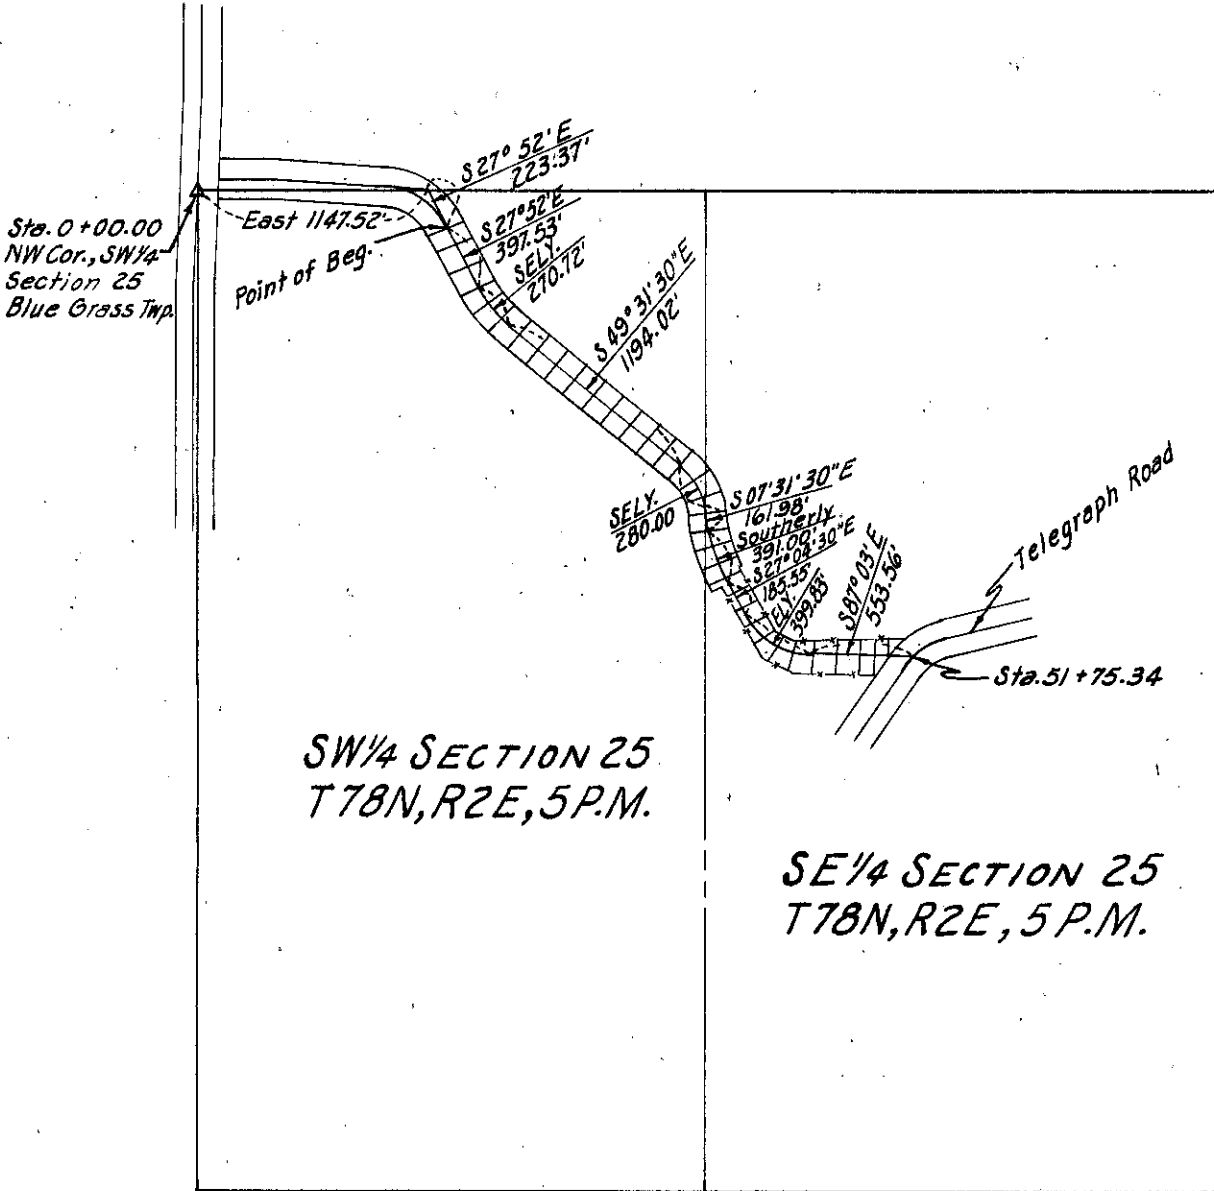

SCOTT
(County)

Project No. _____

List areas by 40 acre tracts or Gov't lots, etc. (to tenths of an acre). _____