

PROPERTY PLAT

Acquired from CLEMENS A. WERNER

Married or Single? _____ (Give full name of spouse)

R. O. W. Area 1.19 ± Acres.

Borrow Area _____ Acres. Total Consideration \$ _____


Acquired by EASEMENT Date of Contract _____, 19____
(Easement—Deed—Condemnation—Contract)

LOCATION

From CL Station 88+93.57 to CL Station 132+54.31

Section 25 & 24, Township T.79N, Range R.1E.

Township (Civil) CLEONA Iowa.

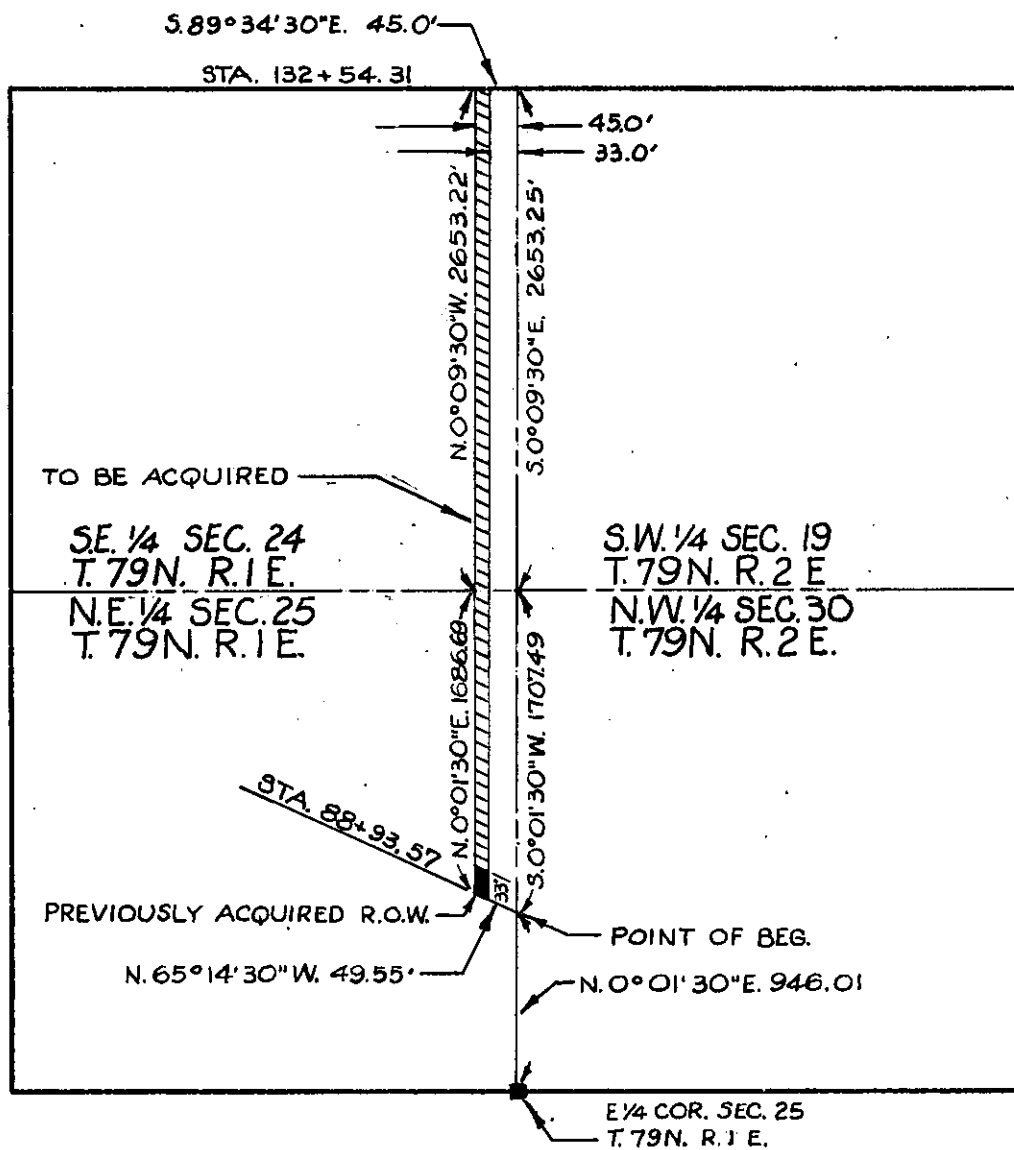

SCOTT

(County)

Project No. S-267 PROP # 7