

PROPERTY PLAT

Acquired from ALFRED H. WELLENDORF & Wf.

Married or Single? _____ (Give full name of spouse)

R. O. W. Area 1.55 ± Acres.

Borrow Area _____ Acres. Total Consideration \$ _____


Acquired by EASEMENT Date of Contract _____, 19____
(Easement—Deed—Condemnation—Contract)

LOCATION

From CL Station 0+00.00 to CL Station 38+68.06

Section 25, Township 79 N, Range 4 E

Township (Civil) LECLAIRE Iowa.

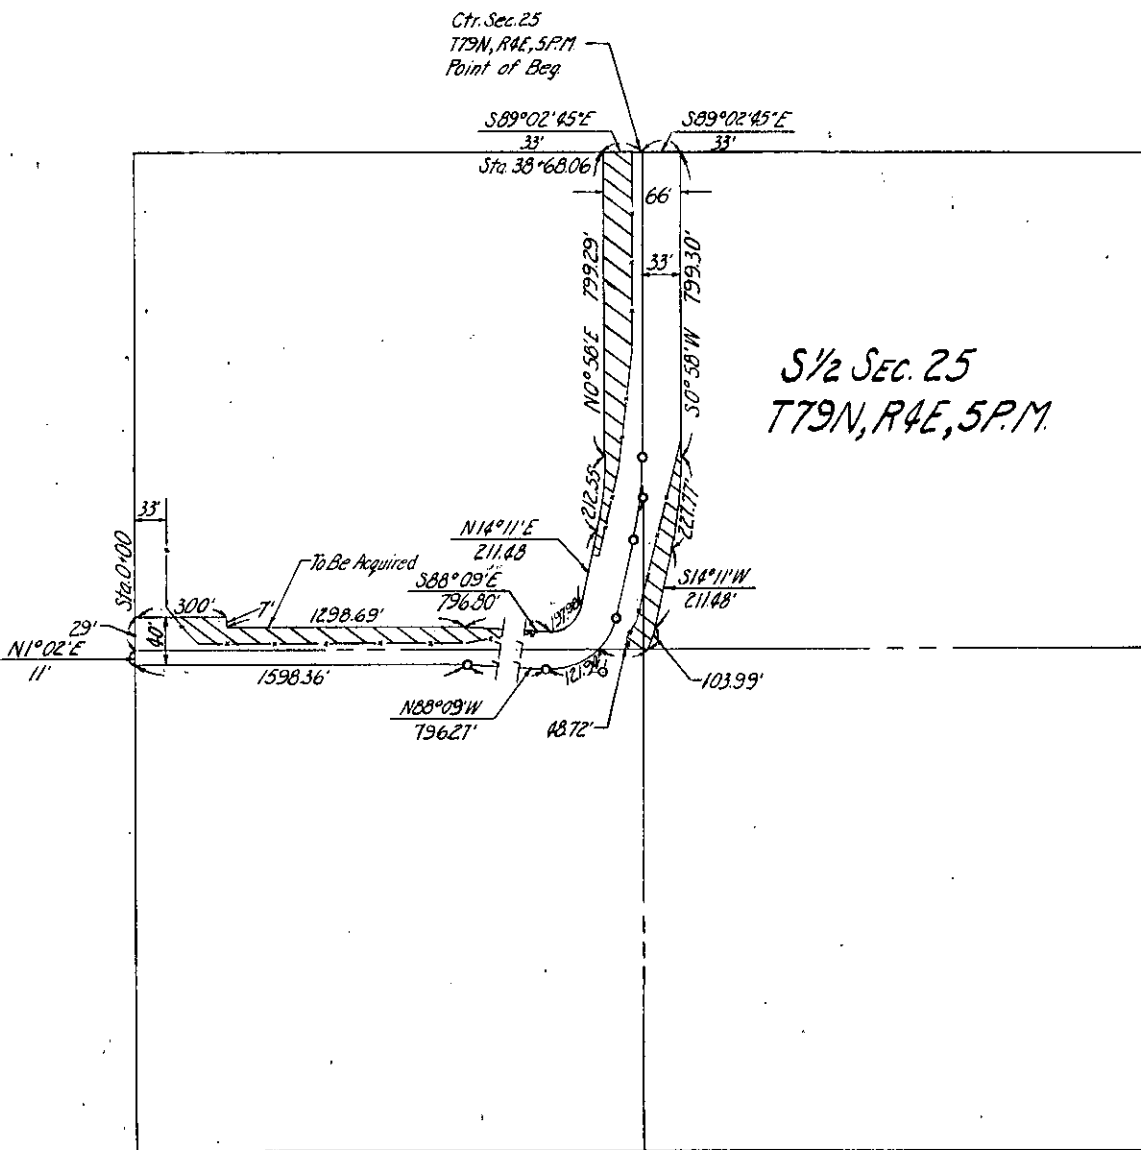

*S 1/2 SEC. 25
T79N, R4E, 5P.M.*

SCOTT
(County)

Project No. 2256 PROP #1