

### PROPERTY PLAT

Acquired from JAMES & MINNIE HOLST

Married or Single? \_\_\_\_\_ (Give full name of spouse)

R. O. W. Area 0.22 ± Acres.


Borrow Area \_\_\_\_\_ Acres. Total Consideration \$ \_\_\_\_\_

Acquired by EASEMENT Date of Contract \_\_\_\_\_, 19\_\_\_\_  
(Easement—Deed—Condemnation—Contract)

From CL Station 0+00.00 LOCATION 3+00.00  
34+50.00 to CL Station 39+41.72

Section 25, Township 79 N, Range 4 E

Township (Civil) LECLAIRE Iowa.

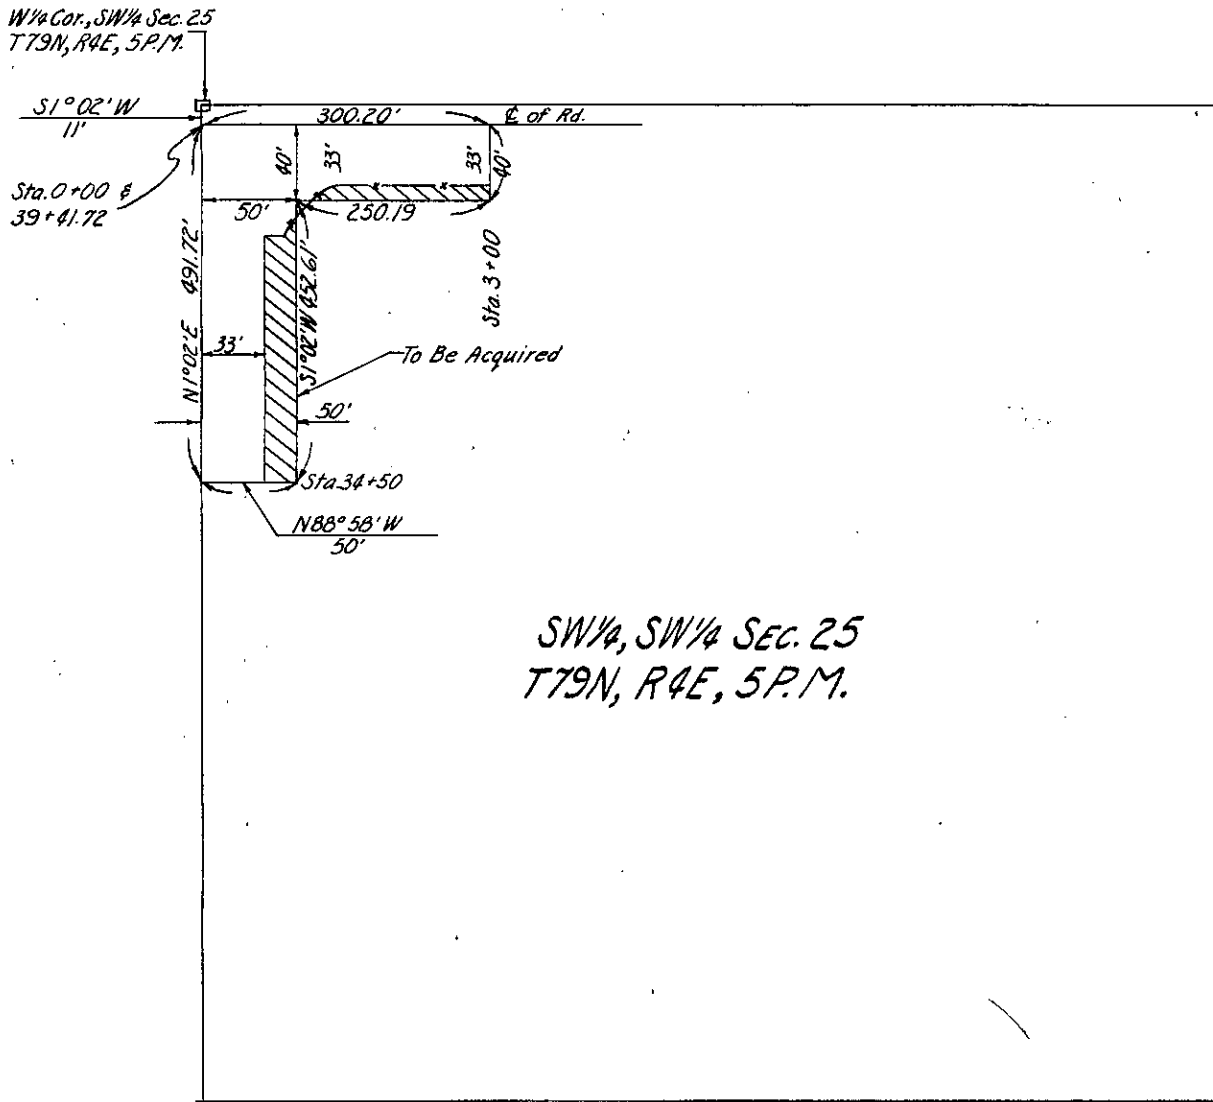

SCOTT  
(County)

Project No. 2256 PROP # 4