

Parcel

PROPERTY PLAT

Acquired from EUGENE C. FARRELL

Married or Single? _____
(Give full name of spouse)

Area by Deed _____ Acres.

Area by Easement 0.08 ± Acres. Total Consideration \$ _____


Borrow Area _____ Acres. Contract Date _____, 19 _____

LOCATION

From CL Station 10+99.23 to CL Station 12+53.30

Section 25, Township 79N, Range 4E

Township (Civil) LECLAIRE Iowa.

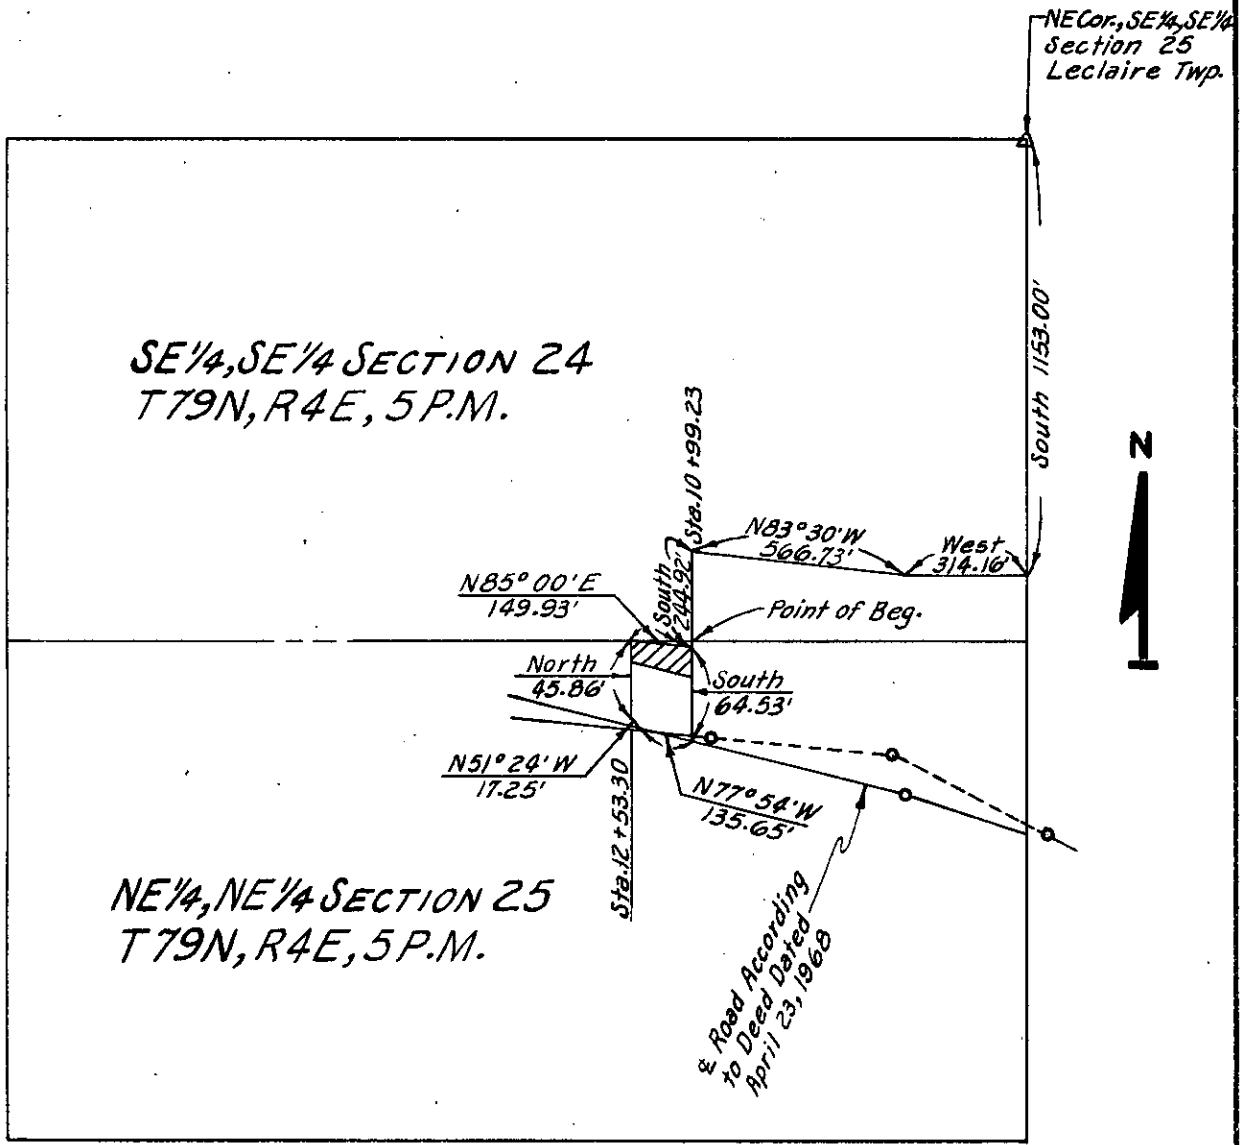

SCOTT
(County)

Project No. L-271 PROP. #31

List areas by 40 acre tracts or Gov't lots, etc. (to tenths of an acre) _____