

Parcel

PROPERTY PLAT

Acquired from HERBERT SCHNECKLOTH
CONTRACT TO: ARNOLD & MARJORIE H. KUEHL

Married or Single? _____ (Give full name of spouse)

Area by Deed _____ Acres.

Area by Easement 0.18 ± Acres. Total Consideration \$ _____


Borrow Area _____ Acres. Contract Date _____, 19__

LOCATION

From CL Station 10+71.00 to CL Station 15+41.00

Section 25, Township 79N, Range 4E

Township (Civil) LECLAIRE Iowa.

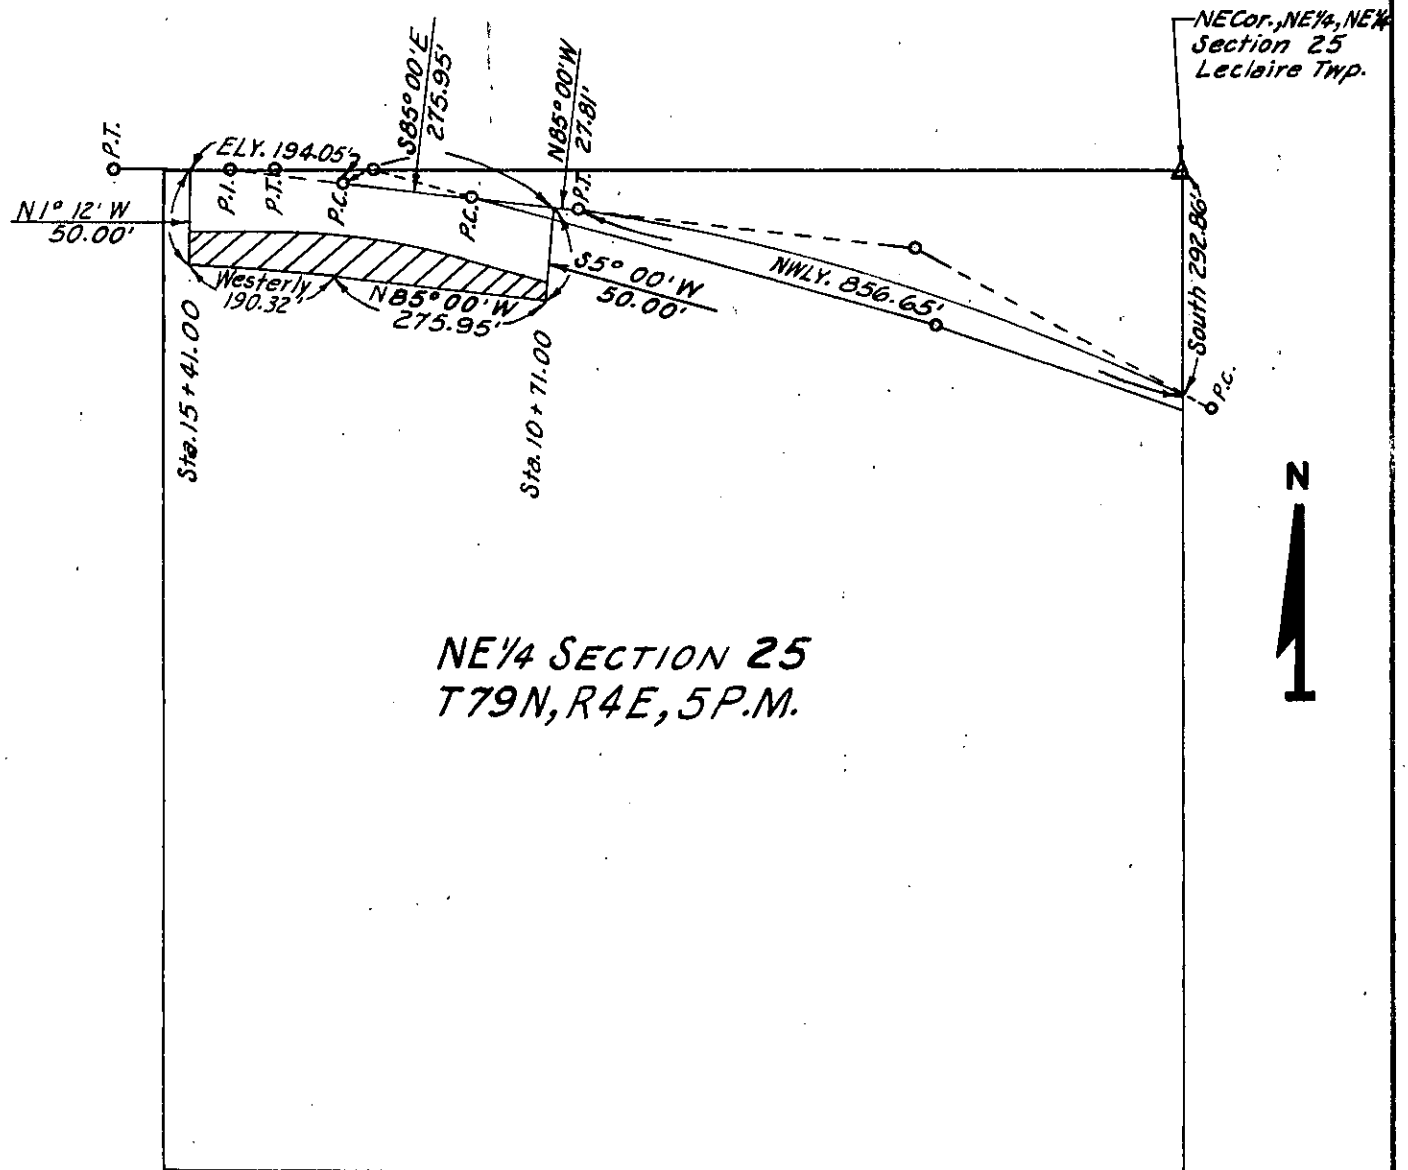

SCOTT
(County)

Project No. L-271 PROP. #27

List areas by 40 acre tracts or Gov't lots, etc. (to tenths of an acre). _____