

Parcel No. ....

### PROPERTY PLAT

Acquired from ALVIN D. BOWKER & WF.

Married or Single? \_\_\_\_\_  
(Give full name of spouse)

Area by Deed \_\_\_\_\_ Acres.

Area by Easement 0.05 ± Acres. Total Consideration \$ \_\_\_\_\_


Borrow Area \_\_\_\_\_ Acres. Contract Date \_\_\_\_\_, 19 \_\_\_\_\_

### LOCATION

From CL Station 212+97.50 to CL Station 216+43.52

Section 25, Township 79N, Range 4E

Township (Civil) LECLAIRE Iowa.

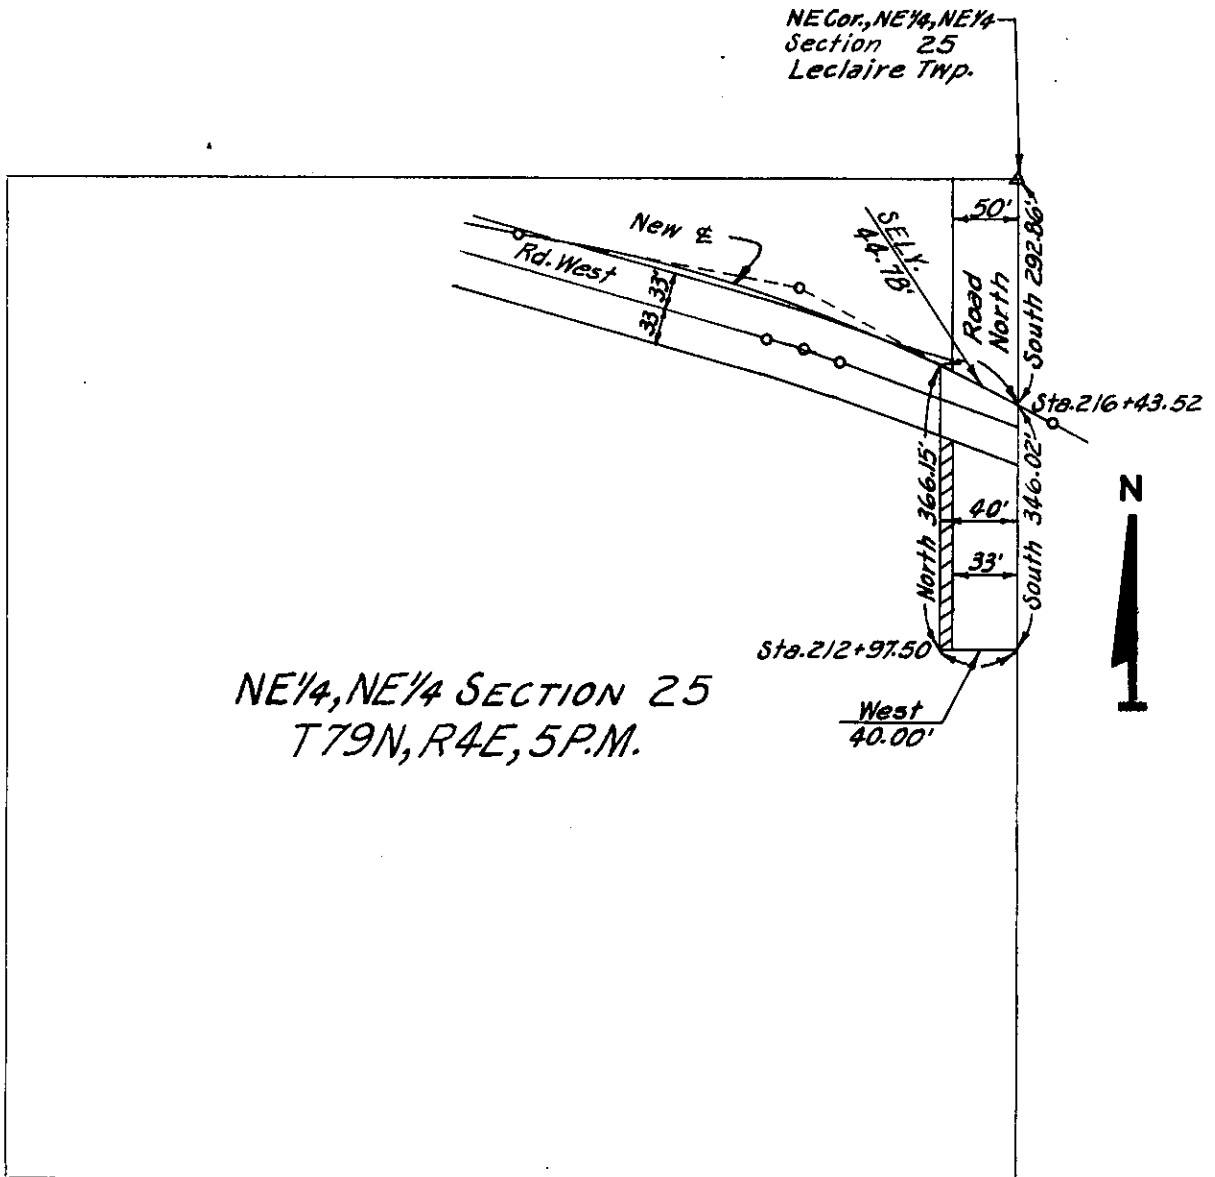

SCOTT  
(County)

Project No. L-271 PROP. # 25

List areas by 40 acre tracts or Gov't lots, etc. (to tenths of an acre) \_\_\_\_\_