

Parcel No.

PROPERTY PLAT

Acquired from GLEN JR. & SANDRA VEATCH

Married or Single? _____ (Give full name of spouse)

Area by Deed _____ Acres.

Area by Easement 0.42 ± Acres. Total Consideration \$ _____


Borrow Area _____ Acres. Contract Date _____, 19 _____

LOCATION

From CL Station 1+86.54 to CL Station 5+25.95

Section 25, Township 79 N, Range 4 E

Township (Civil) LECLAIRE Iowa.

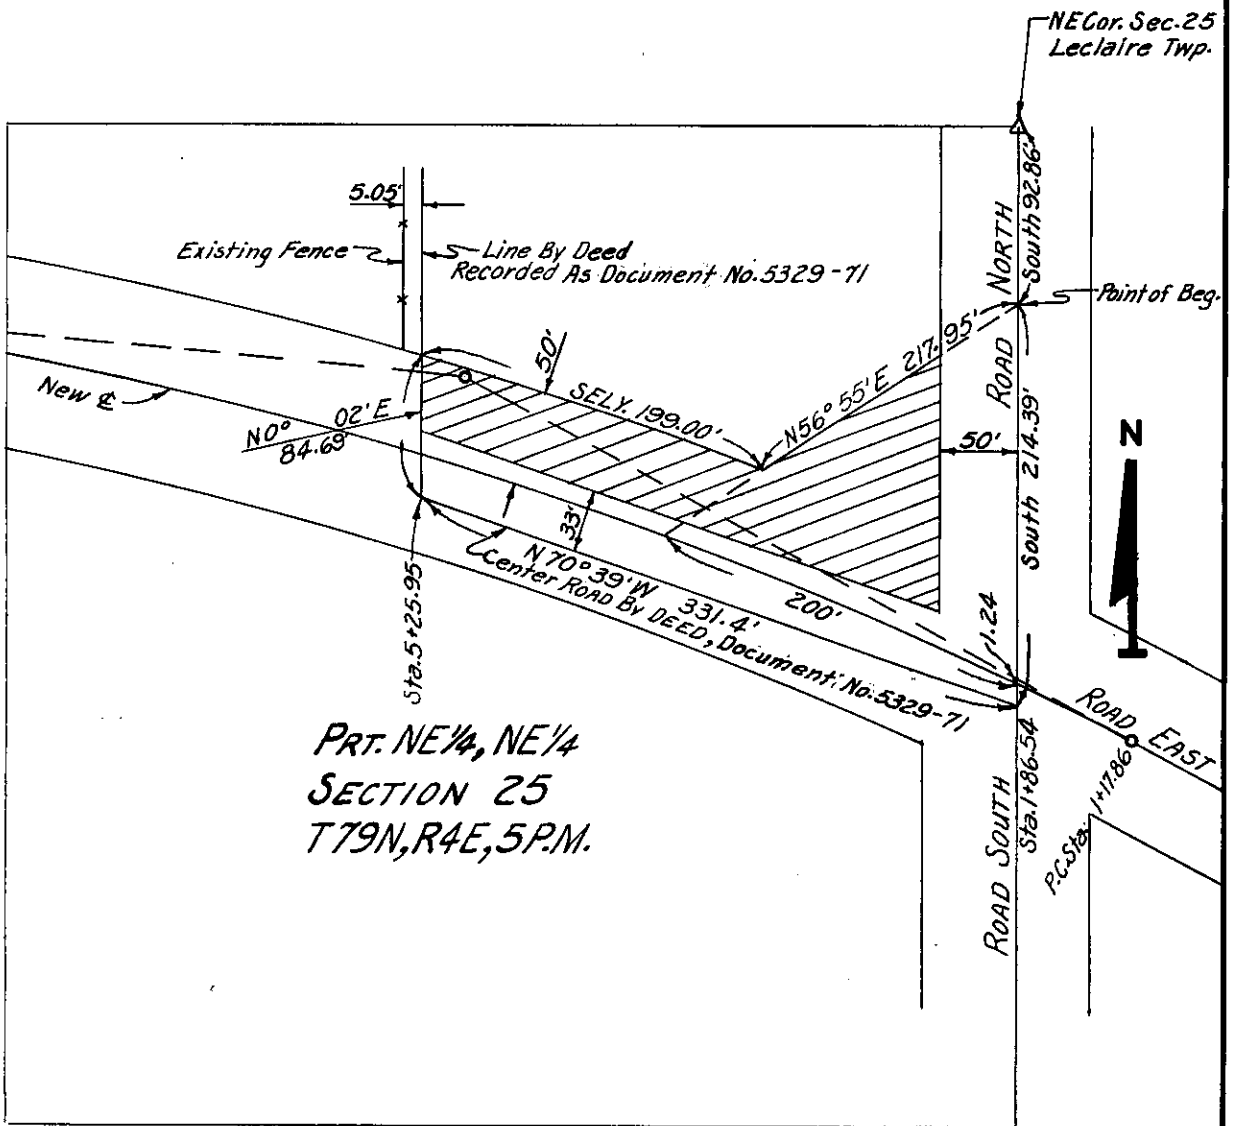

PRT. NE¼, NE¼
SECTION 25
T79N, R4E, 5P.M.

SCOTT
(County)

Project No. PROP. #29

List areas by 40 acre tracts or Gov't lots, etc. (to tenths of an acre) _____