

Parcel No.

PROPERTY PLAT

Acquired from LUCY M. LIPPOLD

Married or Single? _____ (Give full name of spouse)

Area by Deed _____ Acres.


Area by Easement 1.47 ± Acres. Total Consideration \$ _____

Borrow Area _____ Acres. Contract Date _____, 19__

From CL Station 163+14.43 LOCATION 192+90.53
to CL Station 179+63.95

Section 25, 30, 36 Township 79N, Range 5E

Township (Civil) LECLAIRE Iowa.

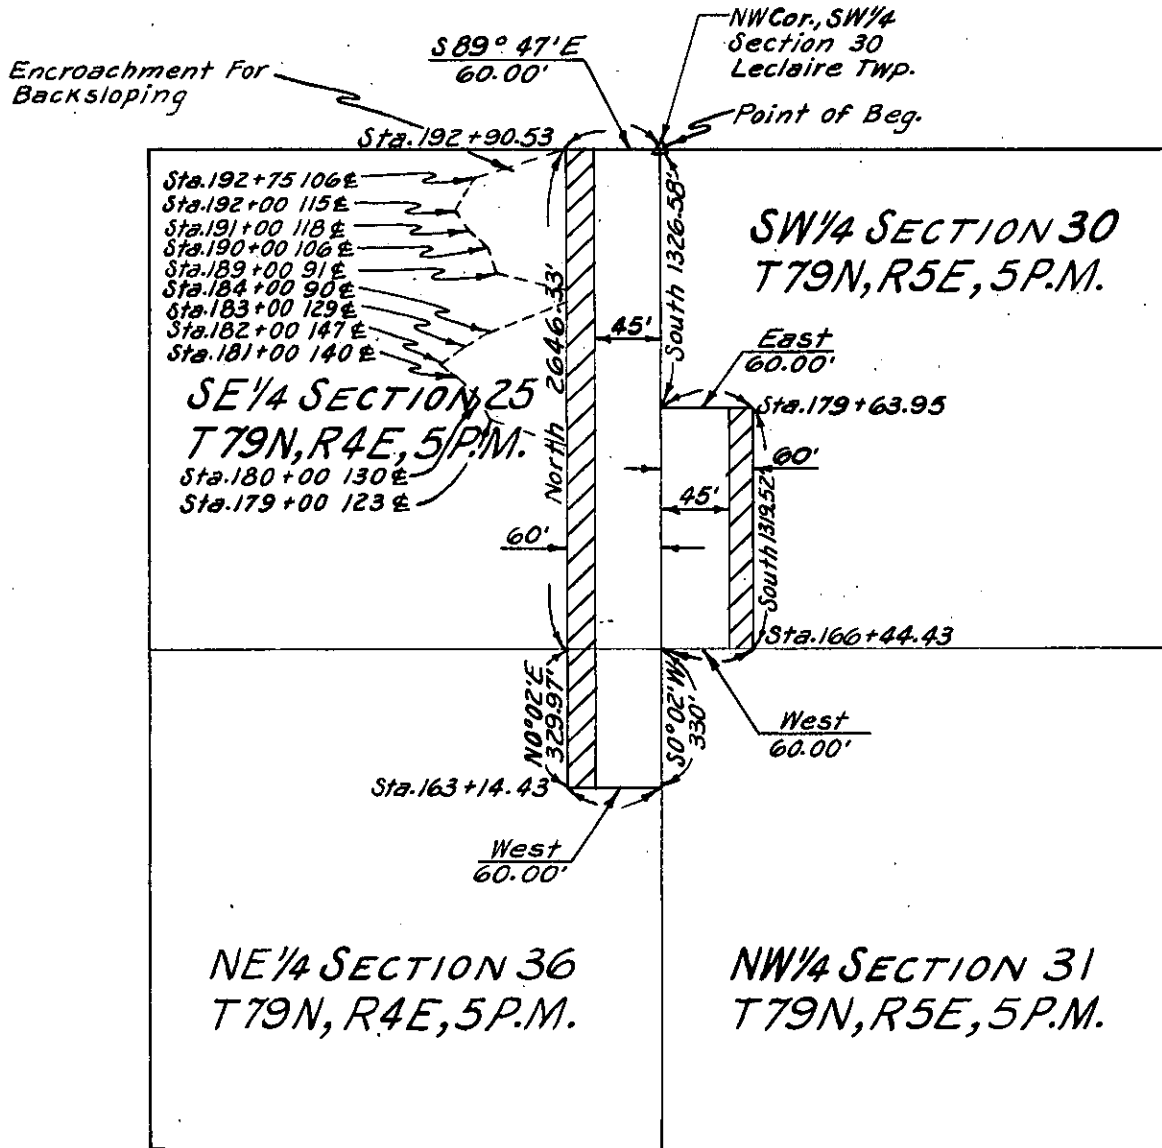

SCOTT
(County)

Project No. L-271 PROP. #22

List areas by 40 acre tracts or Gov't lots, etc. (to tenths of an acre). _____