


SCOTT COUNTY, IOWA - - HIGHWAY EASEMENT

ACQUIRED FROM EMIL & ALVIN THEDE
RELOCATION RD. # 319

Project No. 2257 # 1
 R.O.W. 0.06 ± Acres
 Borrow _____ Acres

LOCATION
 From CL Sta. 10+07.62
 To CL Sta. 13+62.38
 Section 25 & 26
 Twp. 80N
 Range 1E
 Civil Twp. LIBERTY

RECORDED
 Date _____
 Book _____ Page _____

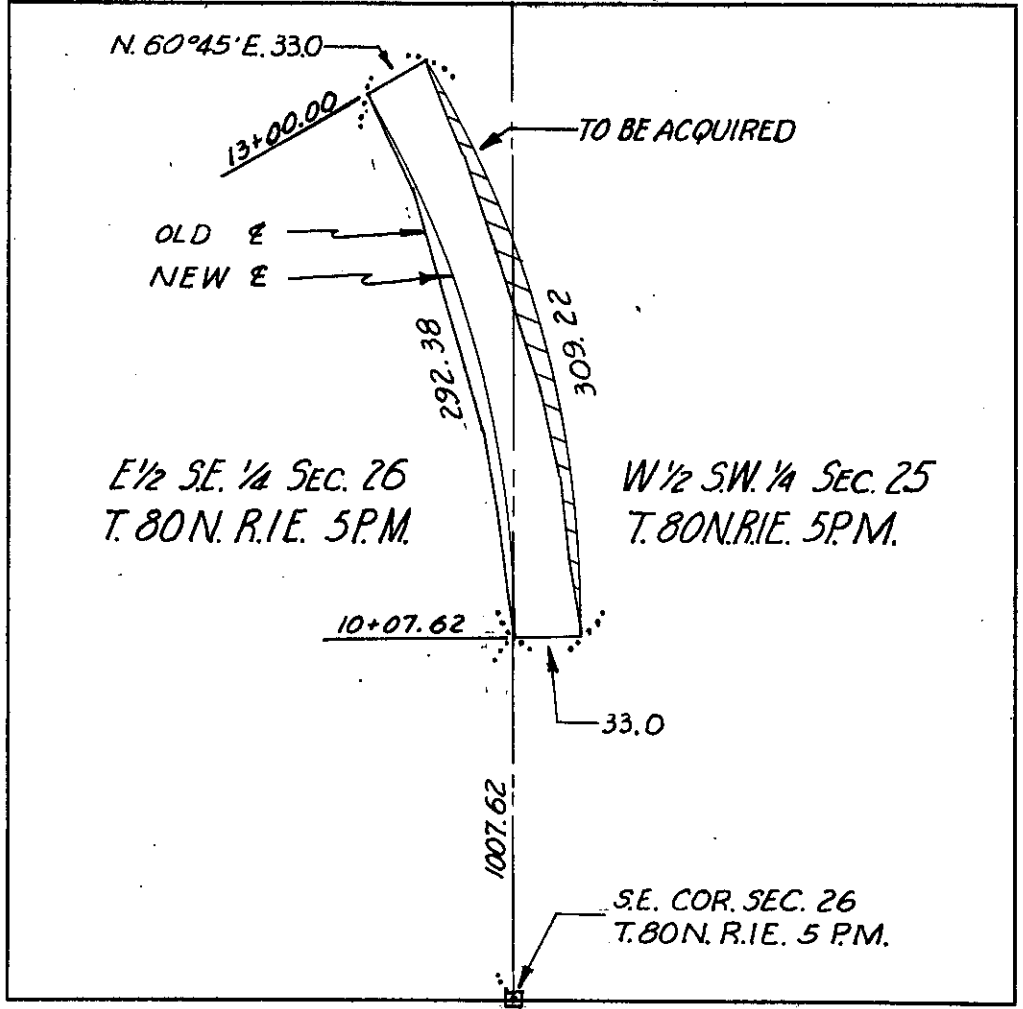

DESCRIPTION A tract of land to be acquired for relocation of road #319, located in Sections 25 & 26, T. 80 N., R. 1 E. of 5th. P. M., Liberty Twp., more particularly described as follows: Comm. at the S. E. Cor., said Sec. 26, thence North 1007.62 ft., to the point of beg. of tract herein described, thence Northwesterly 292.38 ft. along a 573.0 ft. radius curve, concave Southwesterly and tangent to the preceding course, thence N. 60° 45' E. 33.0 ft., thence Southeasterly 309.22 ft., along a 606.0 ft. radius curve, concave Southwesterly, thence West 33.0 ft., to the point of beg., containing 0.06 acres, more or less, exclusive of present established roads.

In consideration of the sum of One Dollar and Other Good and Valuable Consideration, the undersigned do hereby Grant, Bargain, Sell and Convey unto SCOTT COUNTY, IOWA, an Easement for public highway purposes over and across the above last described tract of real estate located in Scott County, Iowa.

WITNESS _____ hand this _____ day of _____, 19____.

STATE OF IOWA }
 SCOTT COUNTY } SS.

On this _____ day of _____, 19____, before me, the undersigned, a Notary Public in and for said County, personally appeared

to me known to be the persons named in, and who executed the foregoing instrument, and acknowledged that they executed the same as their voluntary act and deed.

Witness my hand and notarial seal, the date last above written.