

Parcel No.

PROPERTY PLAT

Acquired from RUTH E. WHISLER

Married or Single?

R. O. W. Area 0.92 ± Acres. (Give full name of spouse)

Borrow Area Acres. Total Consideration \$


Acquired by EASEMENT Date of Contract, 19.....
(Easement—Deed—Condemnation—Contract)

LOCATION

From CL Station 257+24.20 to CL Station 270+54.46

Section 25, Township 80N, Range 2E

Township (Civil) ALLENS GROVE Iowa.

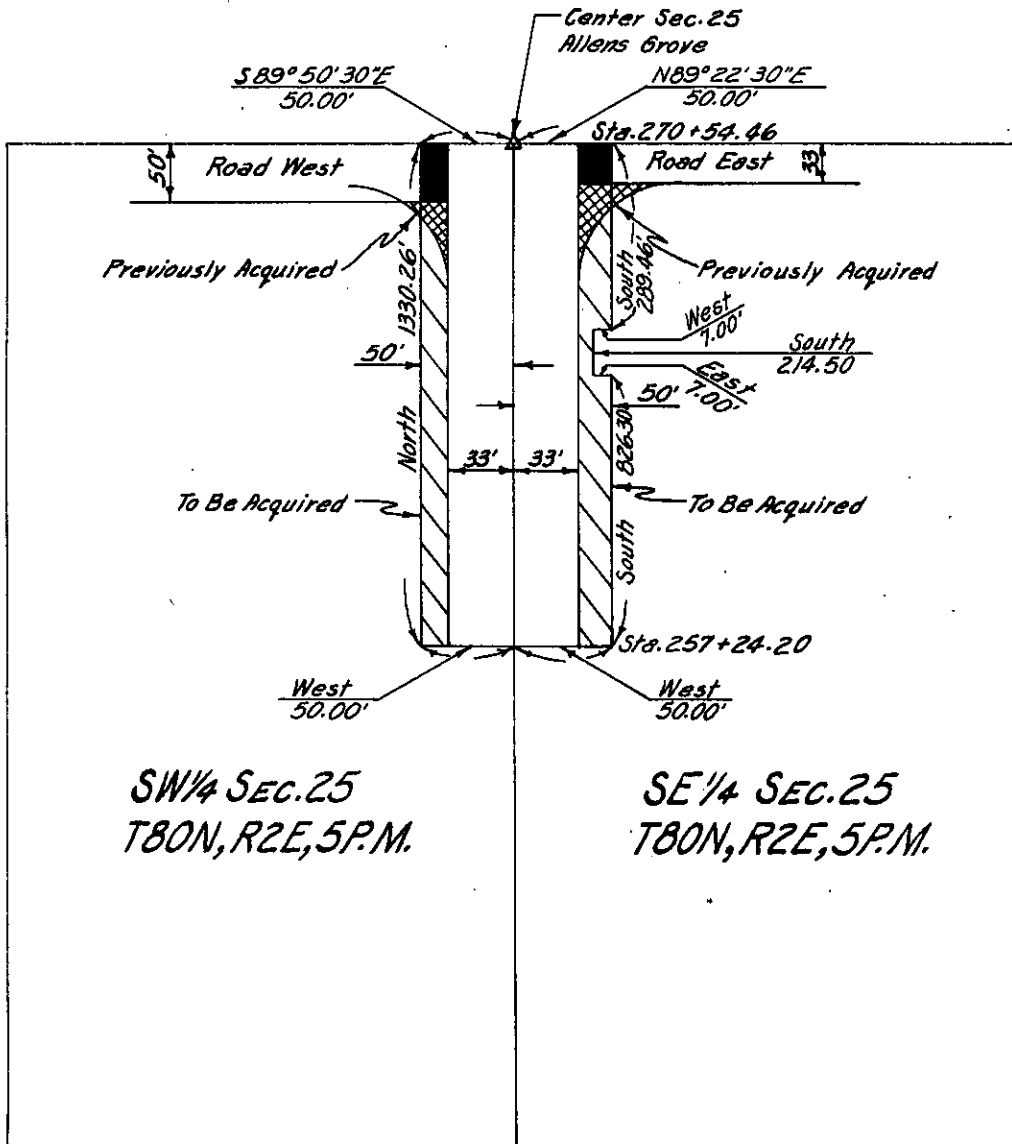

SW 1/4 SEC. 25
T80N, R2E, 5P.M.

SE 1/4 SEC. 25
T80N, R2E, 5P.M.

SCOTT
(County)

Project No. 365 PROP.#4