

PROPERTY PLAT

Acquired from **CARL JR. & GRACE WULF**

**R.O.W. AREA = 1.07 ± ACRES 28° CURVE AREA = 0.28 ± ACRES**

Married or Single? \_\_\_\_\_ (Give full name of spouse)

R. O. W. Area \_\_\_\_\_ Acres.

Borrow Area \_\_\_\_\_ Acres. Total Consideration \$ \_\_\_\_\_


Acquired by **EASEMENT** Date of Contract \_\_\_\_\_, 19\_\_\_\_  
(Easement—Deed—Condemnation—Contract)

LOCATION

From CL Station **26+18.24** to CL Station **65+19.03**

Section **25 & 26**, Township **80N**, Range **3E**

Township (Civil) **WINFIELD** Iowa.

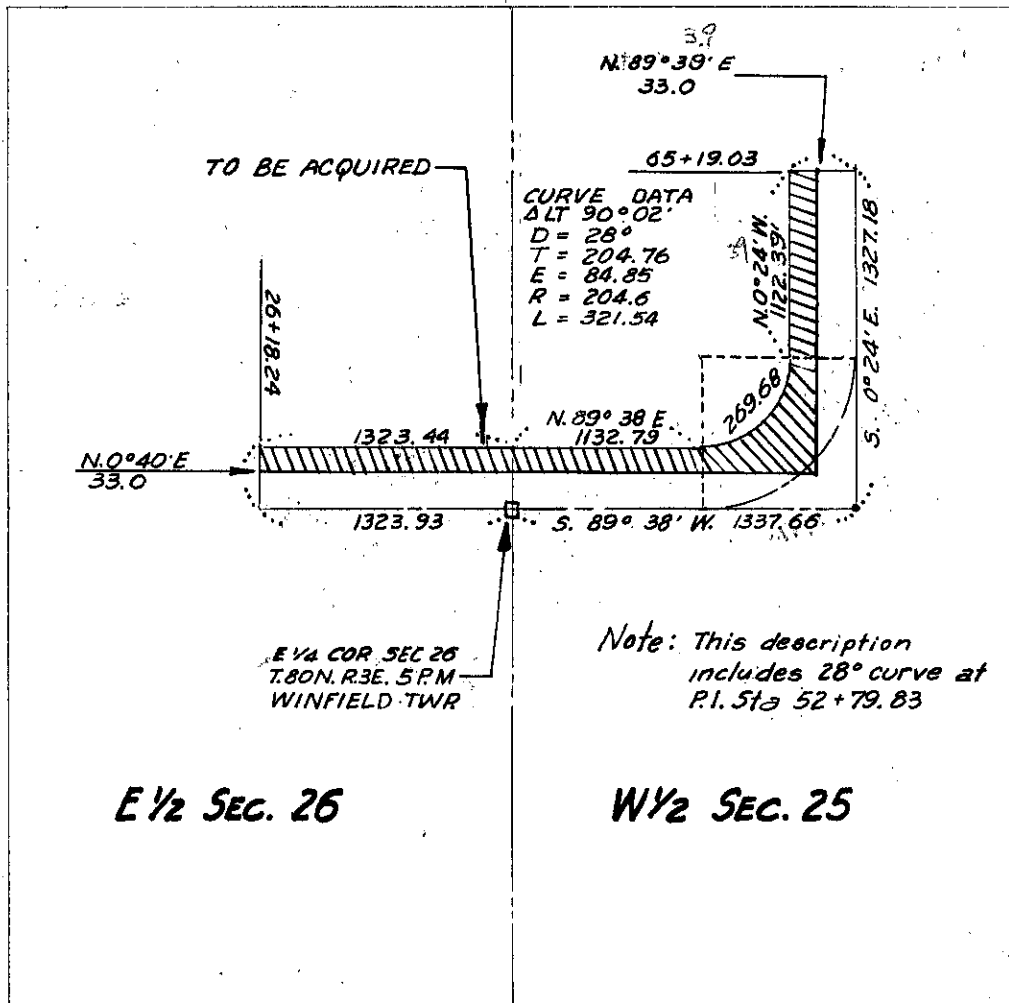

**E 1/2 SEC. 26**

**W 1/2 SEC. 25**

**SCOTT**  
(County)

Project No. **3357 PROP #6**