

Parcel No. ....

### PROPERTY PLAT


Acquired from BERNARD A. & GLADYS WOLF

Married or Single? \_\_\_\_\_  
(Give full name of spouse)

Area by Deed \_\_\_\_\_ Acres.  
Area by Easement 3.06 ± Acres. Total Consideration \$ \_\_\_\_\_  
Borrow Area \_\_\_\_\_ Acres. Contract Date \_\_\_\_\_, 19 \_\_\_\_\_

### LOCATION

From CL Station 281+00.00 to CL Station 320+81.17  
Section 25, Township 80N, Range 4E  
Township (Civil) BUTLER Iowa.

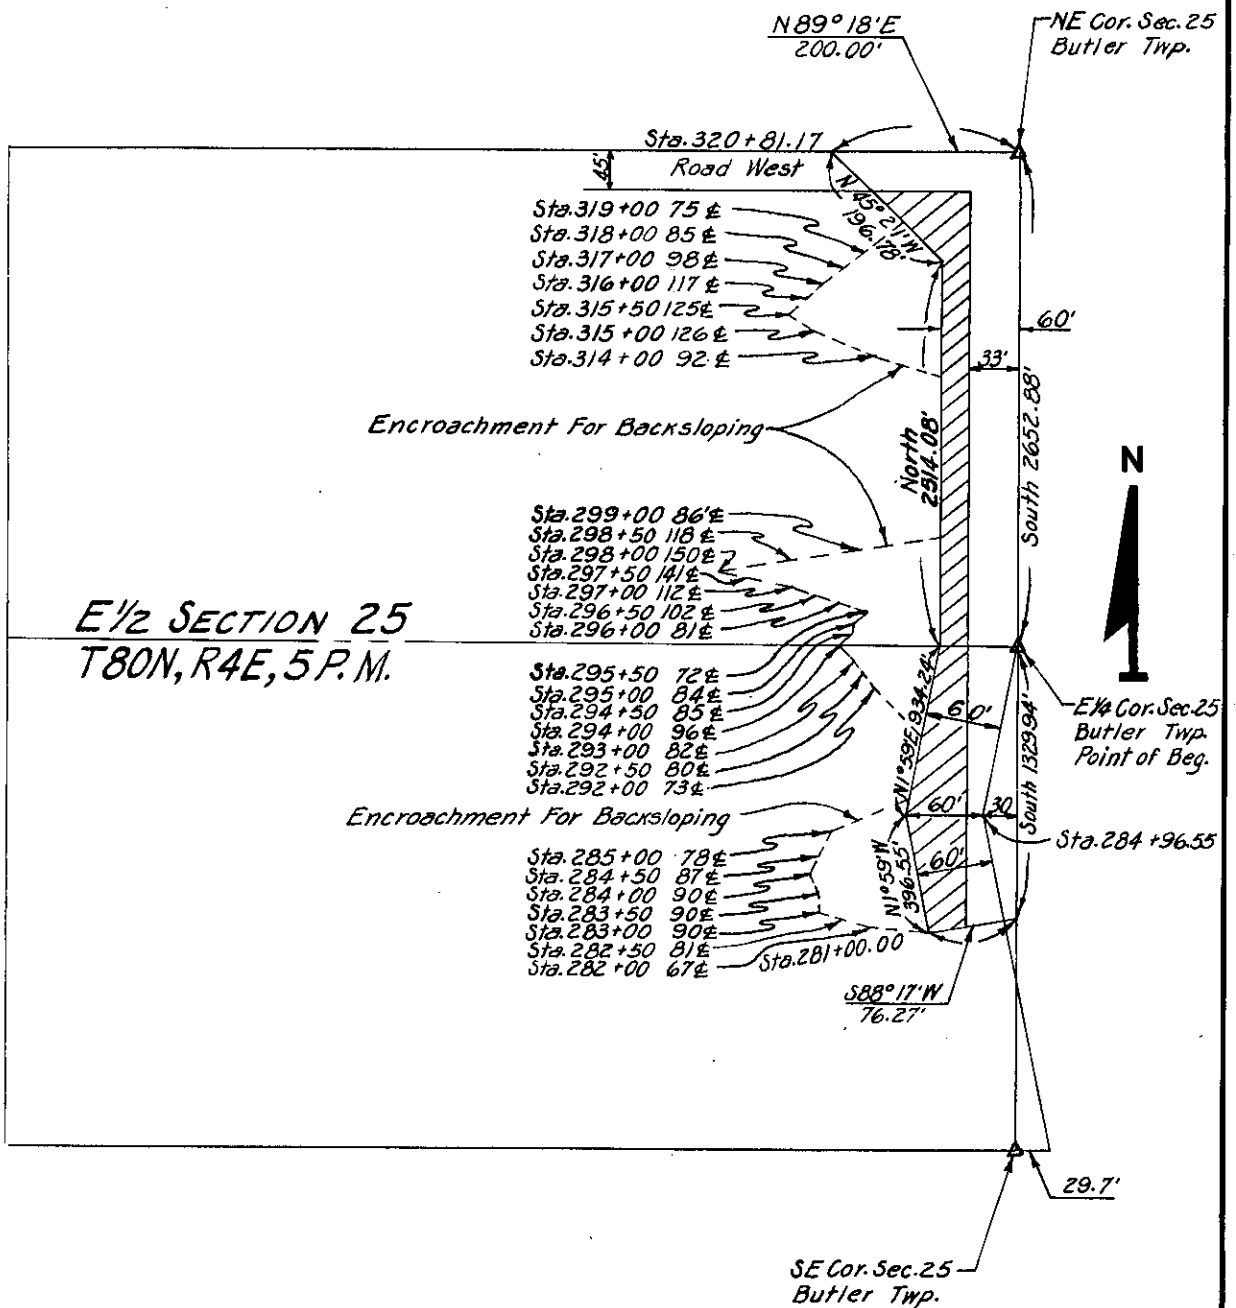

**E 1/2 SECTION 25**  
**T 80N, R 4E, 5 P.M.**

SCOTT  
(County)

Project No. L-569 PROP.#7

List areas by 40 acre tracts or Gov't lots, etc. (to tenths of an acre).