

Parcel No.

PROPERTY PLAT

Acquired from ALLEN V. SEITZ

Married or Single? _____
(Give full name of spouse)

Area by Deed _____ Acres.

Area by Easement 0.93 ± Acres. Total Consideration \$ _____


Borrow Area _____ Acres. Contract Date _____, 19____

LOCATION

From CL Station 198+76.40 to CL Station 211+99.59

Section 26, Township 78N, Range 2E

Township (Civil) BLUE GRASS Iowa.

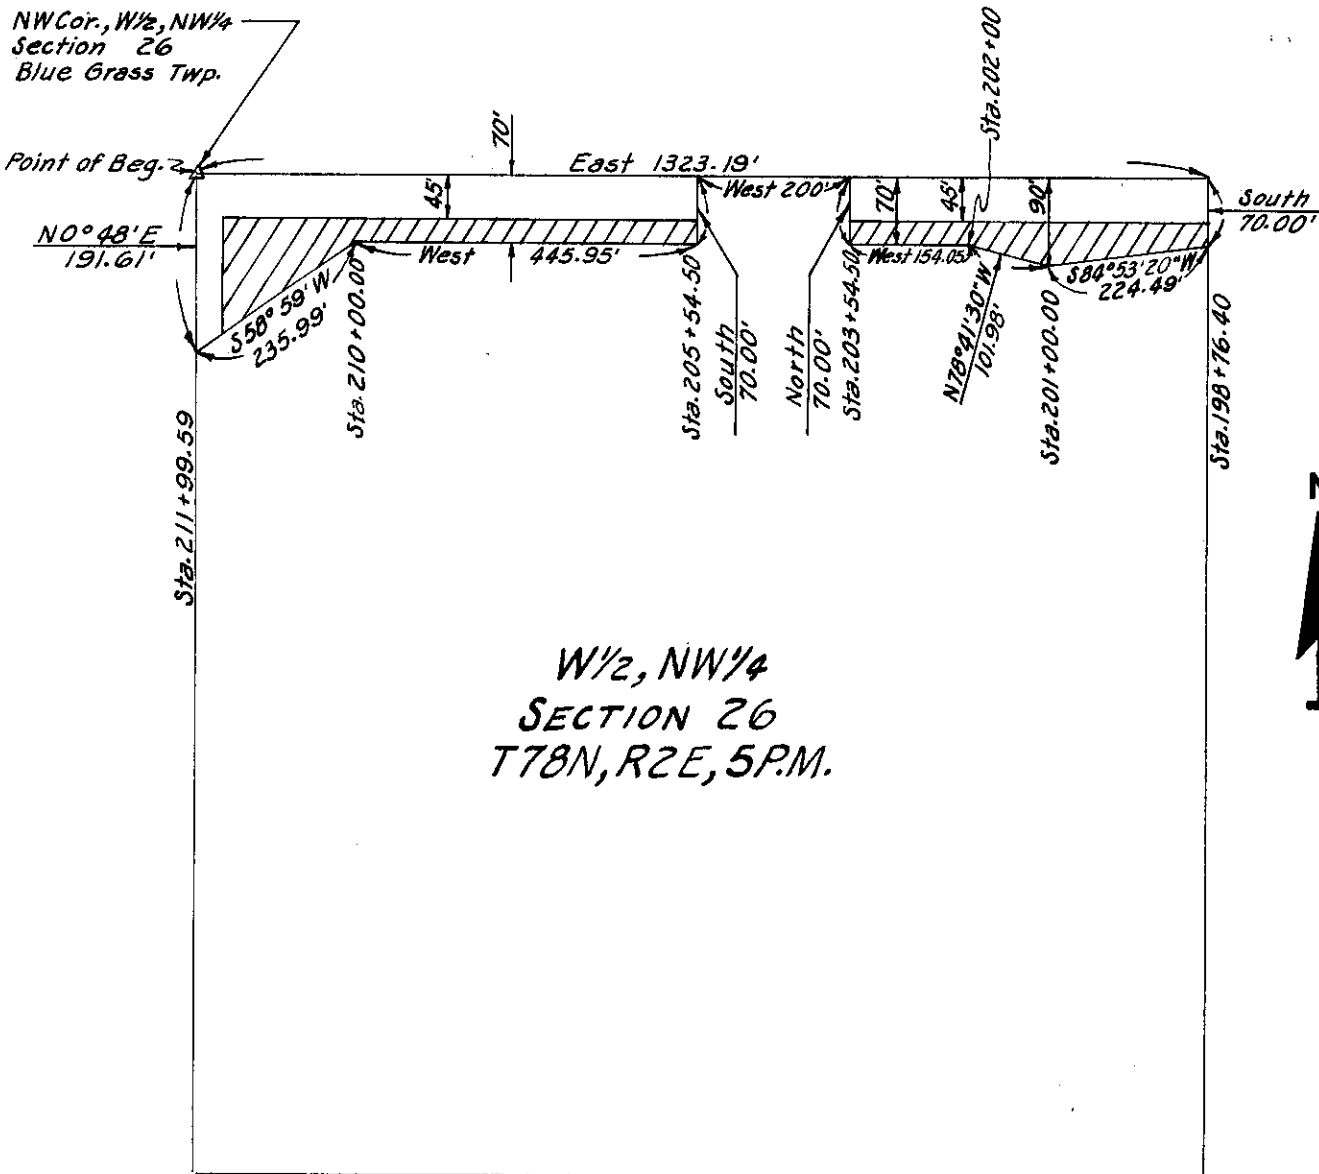

SCOTT
(County)

Project No. L-870 PROP. #21

List areas by 40 acre tracts or Gov't lots, etc. (to tenths of an acre). _____