

Parcel No.

PROPERTY PLAT

Acquired from GUSTAAF DEBAETS

Married or Single? _____
(Give full name of spouse)

Area by Deed _____ Acres.

Area by Easement 1.17± Acres. Total Consideration \$ _____


Borrow Area _____ Acres. Contract Date _____, 19____

LOCATION

From CL Station 185+56.66 to CL Station 198+76.40

Section 26, Township 78N, Range 2E

Township (Civil) BLUE GRASS Iowa.

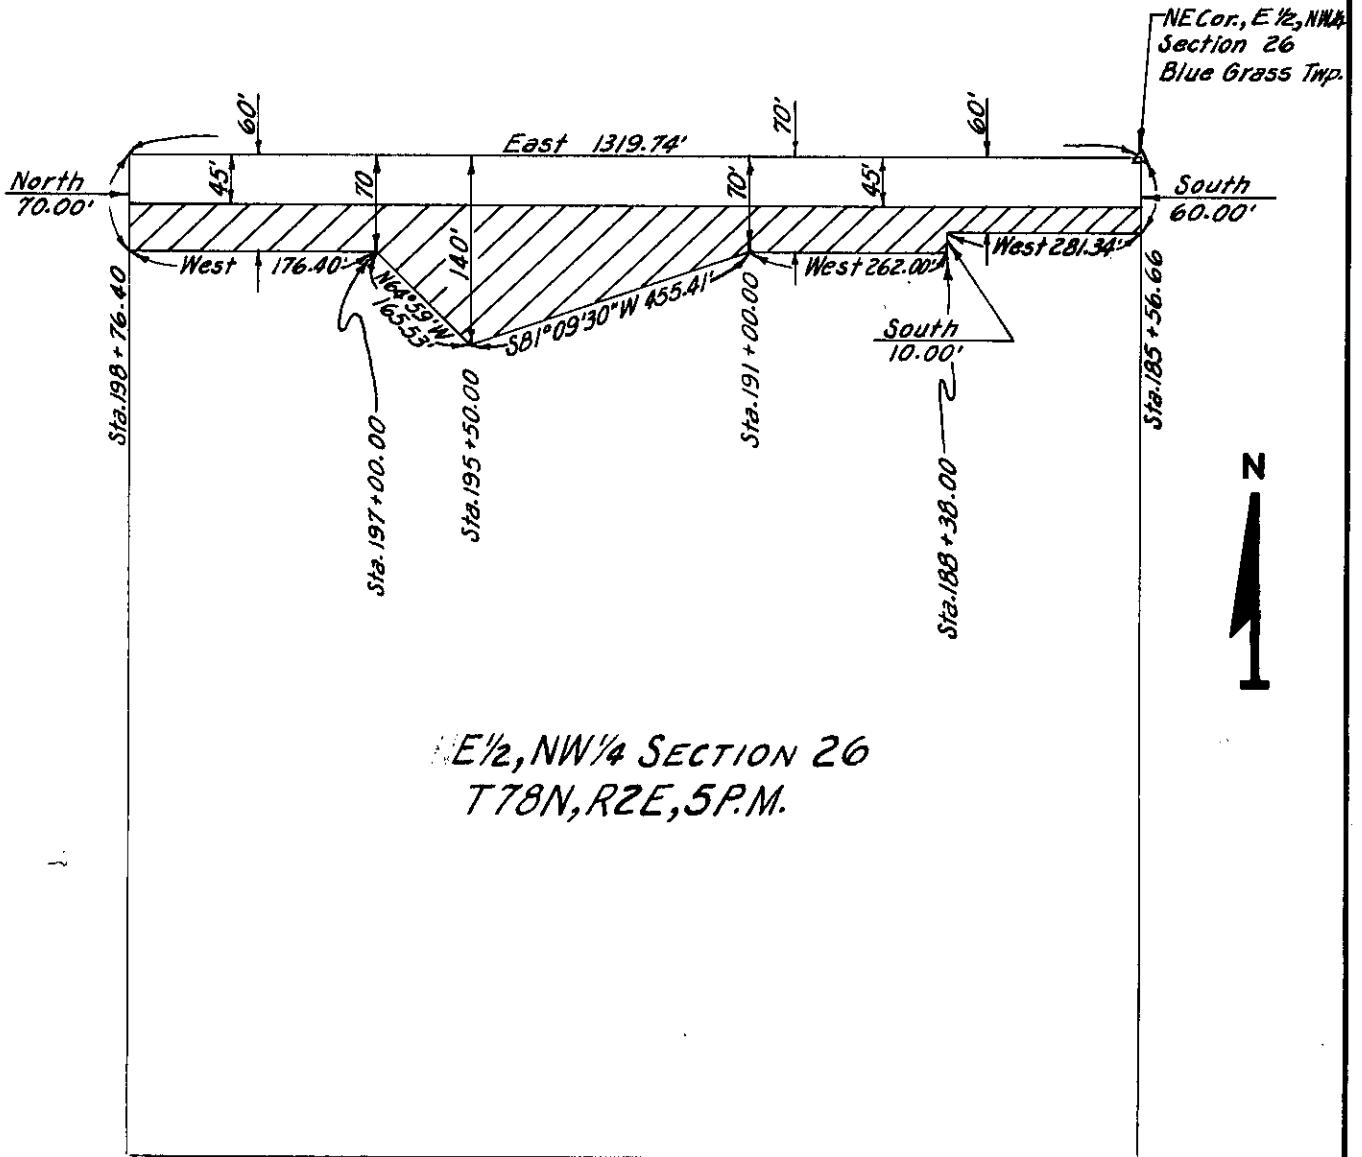

SCOTT
(County)

Project No. L-870 PROPERTY #18

List areas by 40 acre tracts or Gov't lots, etc. (to tenths of an acre). _____