

Parcel No.

PROPERTY PLAT


Acquired from DAVENPORT BANK & TRUST COMPANY TRUSTEE

Married or Single? _____ (Give full name of spouse)

Area by Deed _____ Acres.
Area by Easement 0.07 ± Acres. Total Consideration \$ _____
Borrow Area _____ Acres. Contract Date _____, 19____

LOCATION

From CL Station 90 + 95.43 to CL Station APPROX. 92 + 90
Section 26, Township 79N, Range 3E
Township (Civil) SHERIDAN Iowa.

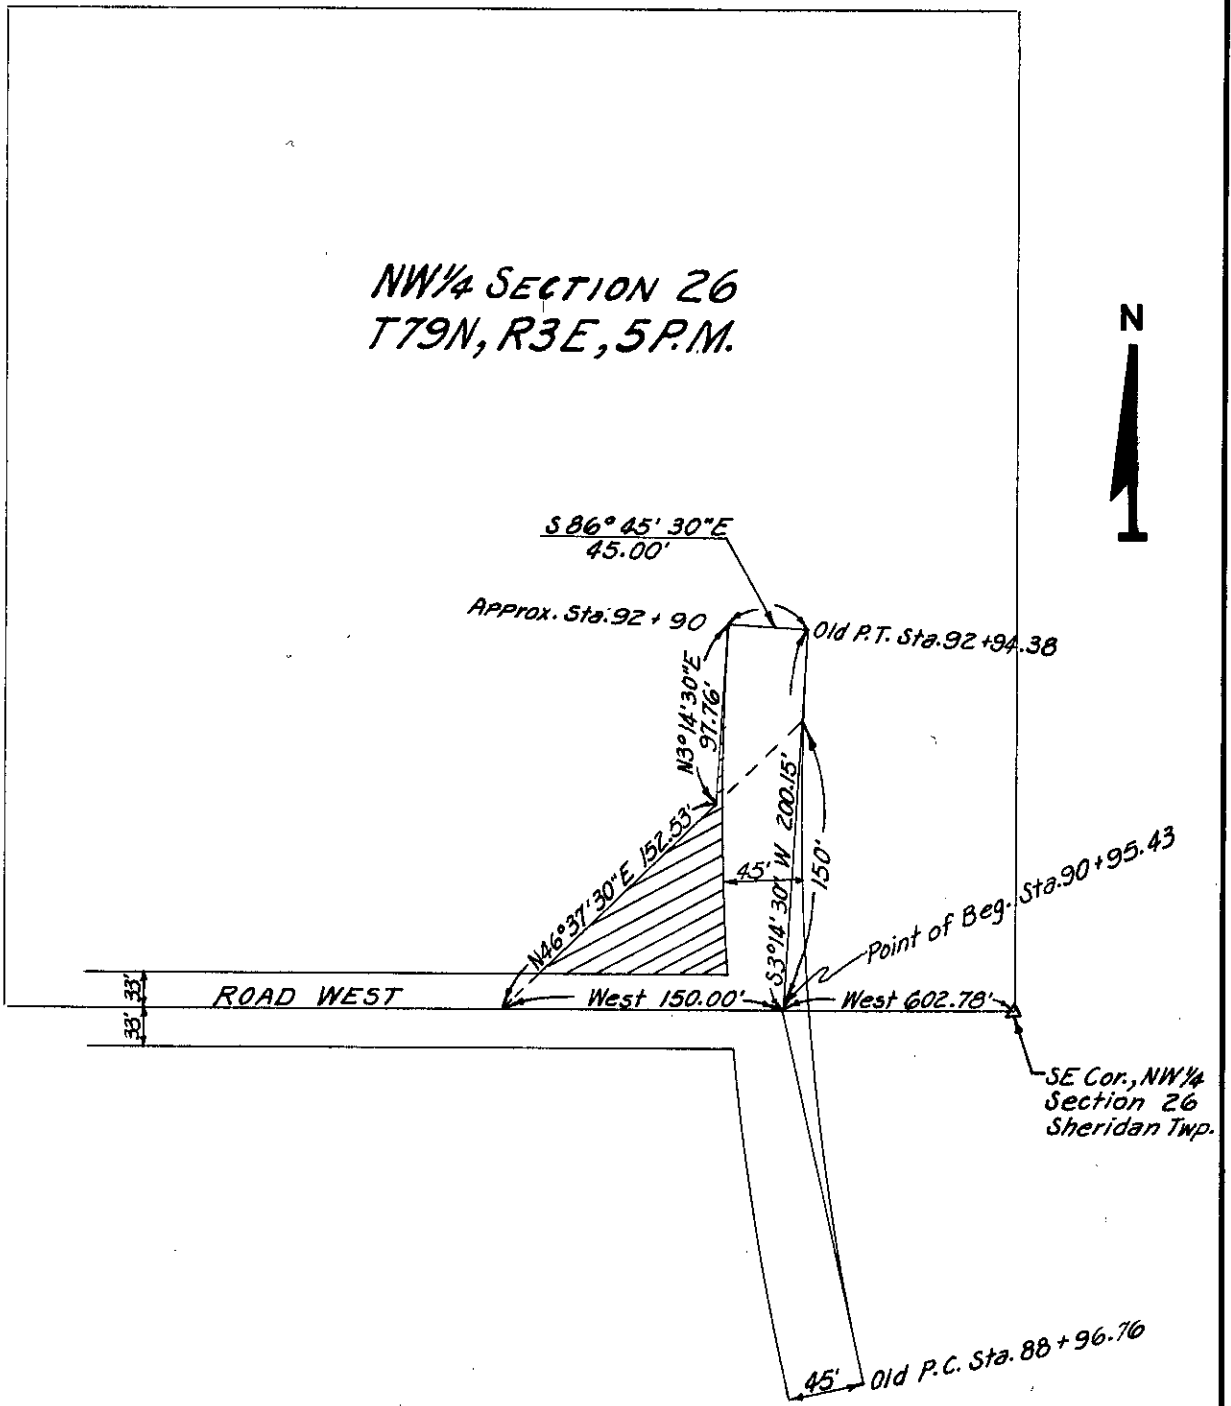

SCOTT
(County)

Project No. L-469 PROP. # 6 OF 6

List areas by 40 acre tracts or Gov't lots, etc. (to tenths of an acre). _____