

Parcel No.

PROPERTY PLAT


Acquired from ALFRED ARP & WF.

Married or Single? _____
(Give full name of spouse)

Area by Deed _____ Acres.
Area by Easement 0.11± Acres. Total Consideration \$ _____
Borrow Area _____ Acres. Contract Date _____, 19____

LOCATION

From CL Station 116+51.43 to CL Station 117+51.43
Section 26, Township 79N, Range 3E
Township (Civil) SHERIDAN Iowa.

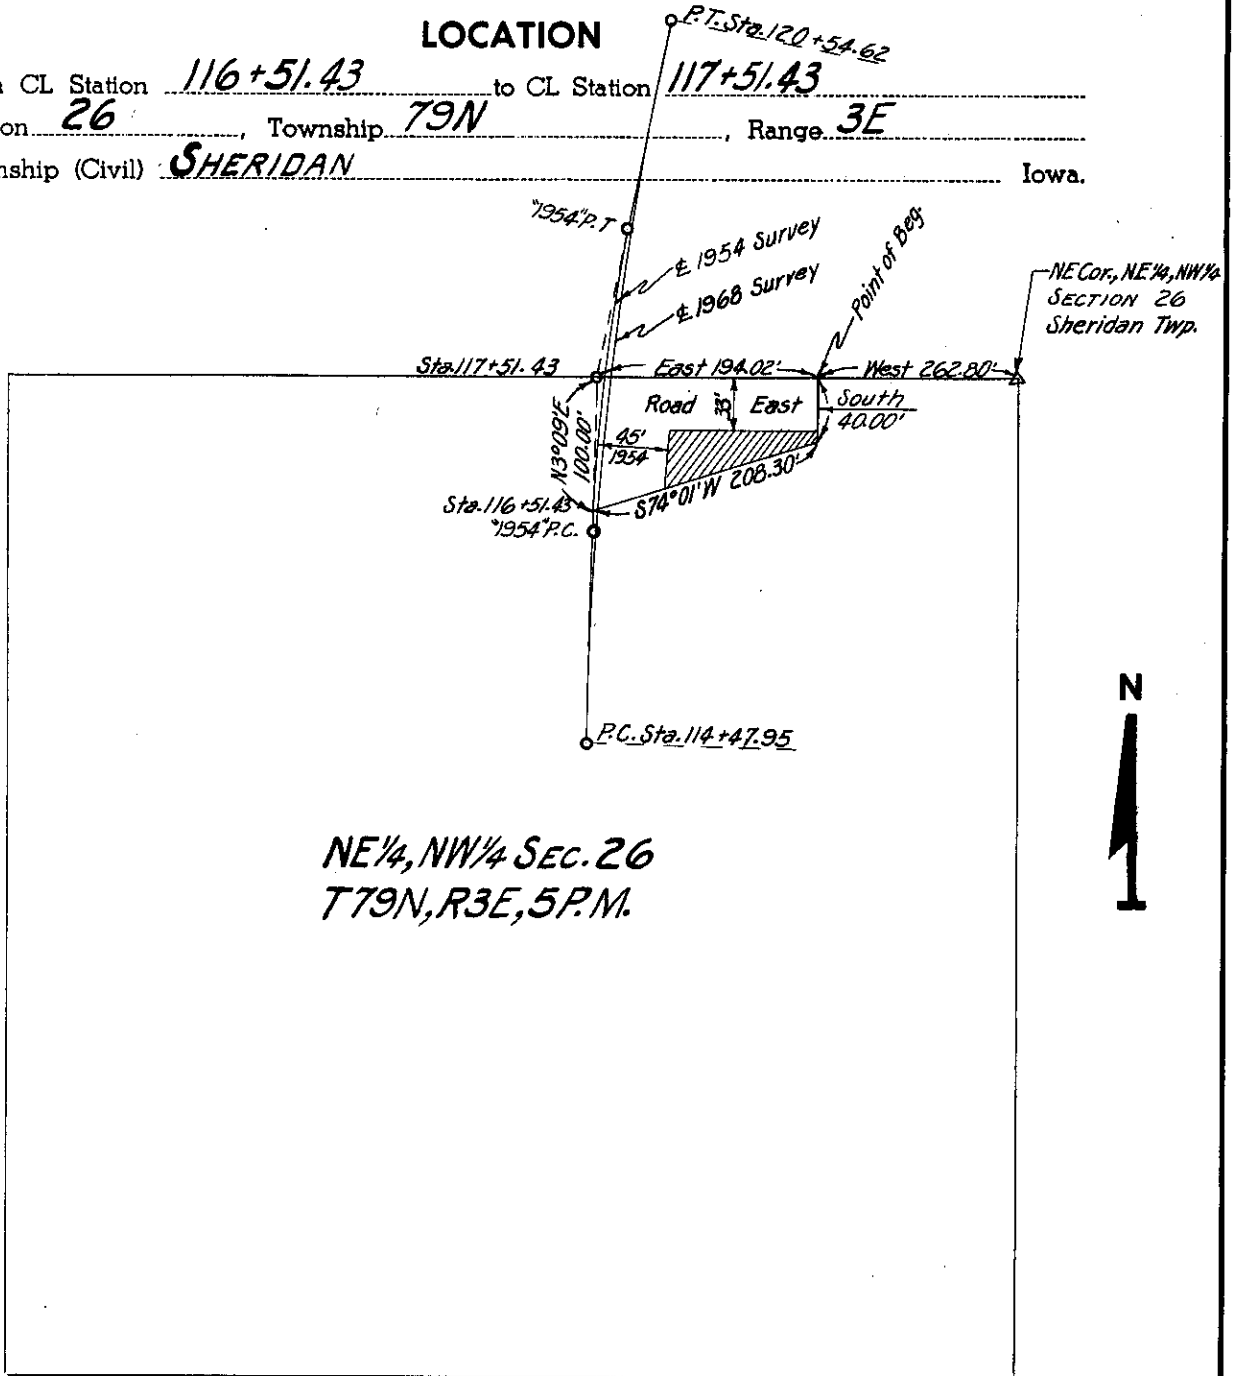

SCOTT
(County)

Project No. L-469 PROP.#2 OF 6

List areas by 40 acre tracts or Gov't lots, etc. (to tenths of an acre). _____