

Parcel No.

PROPERTY PLAT

Acquired from CATERPILLAR TRACTOR CO.

Married or Single? _____
(Give full name of spouse)

Area by Deed _____ Acres.

Area by Easement 0.484 ± Acres. Total Consideration \$ _____


Borrow Area _____ Acres. Contract Date _____, 19 _____

LOCATION

From CL Station 86+95.12 to CL Station 94+34.75

Section 26, Township 79N, Range 3E

Township (Civil) SHERIDAN Iowa.

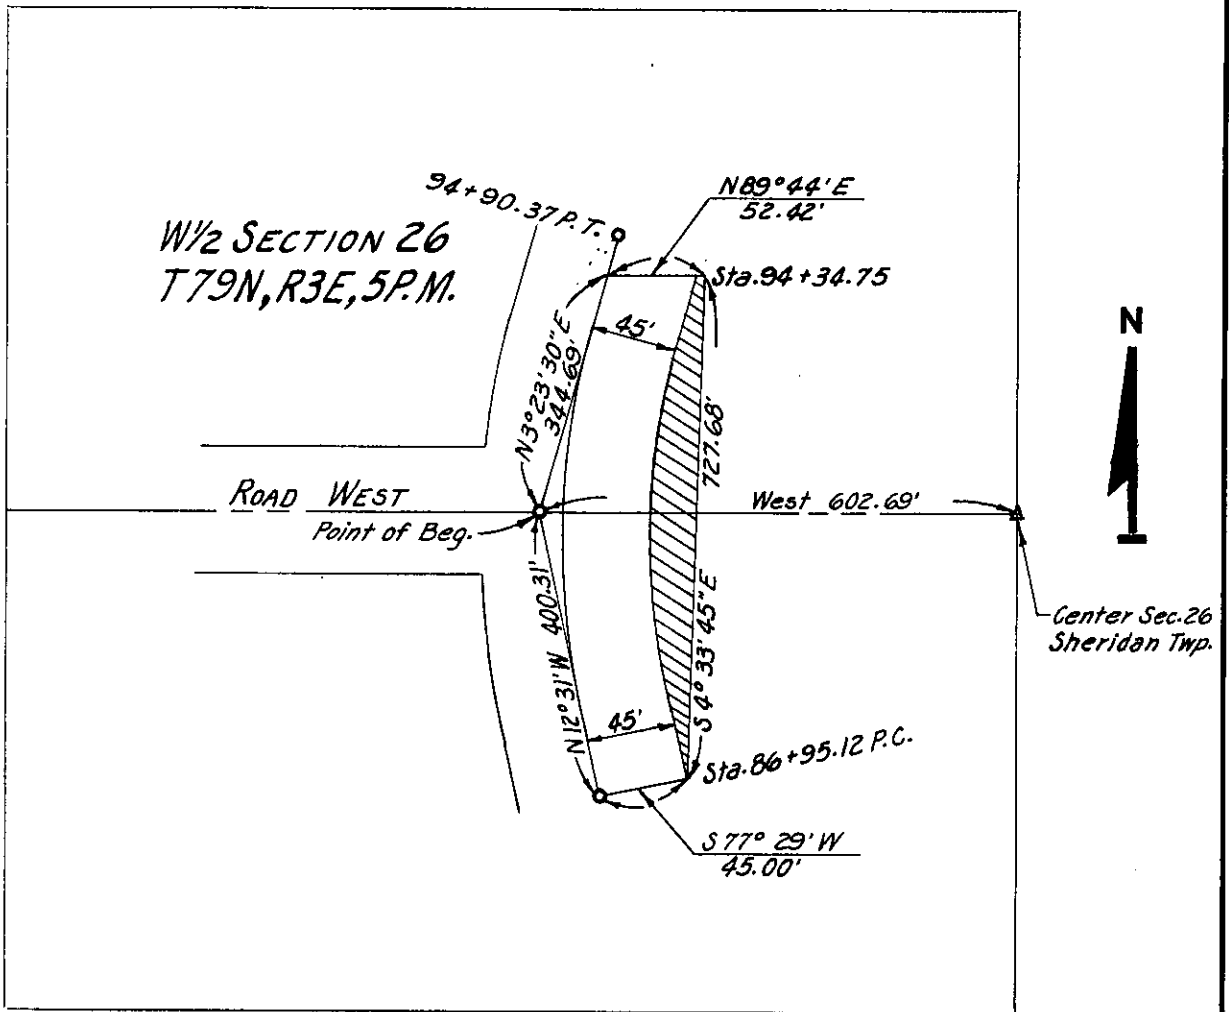

SCOTT
(County)

Project No. L-869 & PROP.#1 of 6
L-469

List areas by 40 acre tracts or Gov't lots, etc. (to tenths of an acre). _____