

Parcel No.

PROPERTY PLAT

Acquired from CITY OF DAVENPORT

Married or Single? _____
(Give full name of spouse)

Area by Deed _____ Acres.

Area by Easement 0.55 ± Acres. Total Consideration \$ _____


Borrow Area _____ Acres. Contract Date _____, 19____

LOCATION

From CL Station 69+29.00 to CL Station 90+95.43 O.P.T. Sta. 94+90.37

Section 26, Township 79N, Range 3E

Township (Civil) SHERIDAN Iowa.

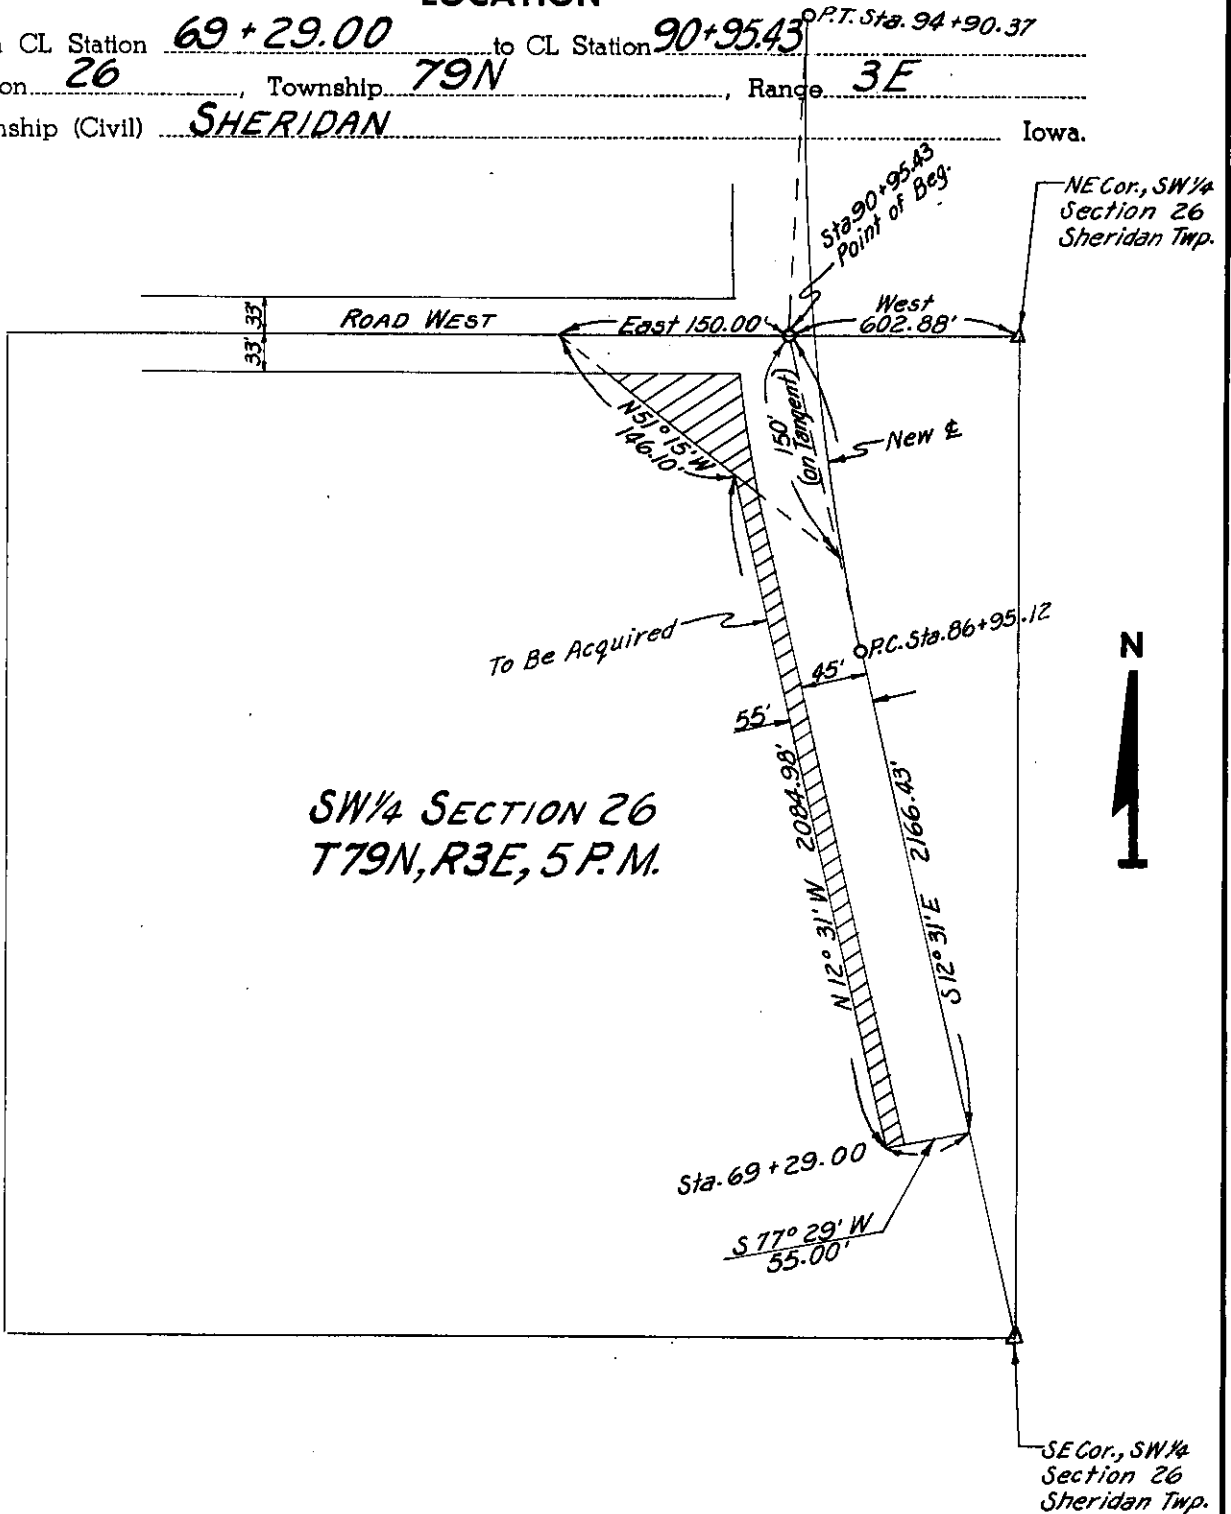

SW 1/4 SECTION 26
T 79N, R 3E, 5 P.M.

SCOTT
(County)

Project No. L-869 PROP.# 5 of 6

List areas by 40 acre tracts or Gov't lots, etc. (to tenths of an acre). _____